

GROUND FLOOR



Outline of area accessible to children and young people



Outline of licensed premises

A BRIDGE STREET WYND

Leslie Burgher Chartered Architect		The Old Storehouse Ltd The Storehouse, Bridge Street Wynd		A2	
Drawing: Ground Floor Plan - Provisional Premises Application					
Scale:	Drawn:	Date:	Ref:	No:	Amd:
1:50	jlb		1527	A	L01
Roebank High Street Kirkwall Orkney KW15 1AZ t: 01856 871375 e: leslie@leslieburgher.co.uk					


For key to activity symbols see L03

This drawing is copyright of Leslie Burgher Chartered Architect and may not be reproduced without permission.

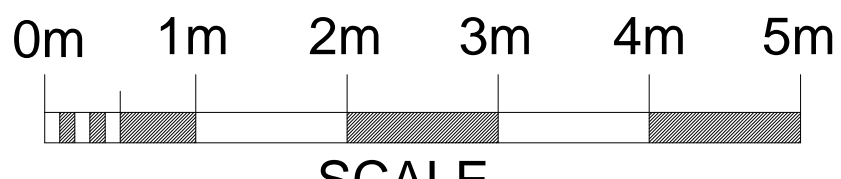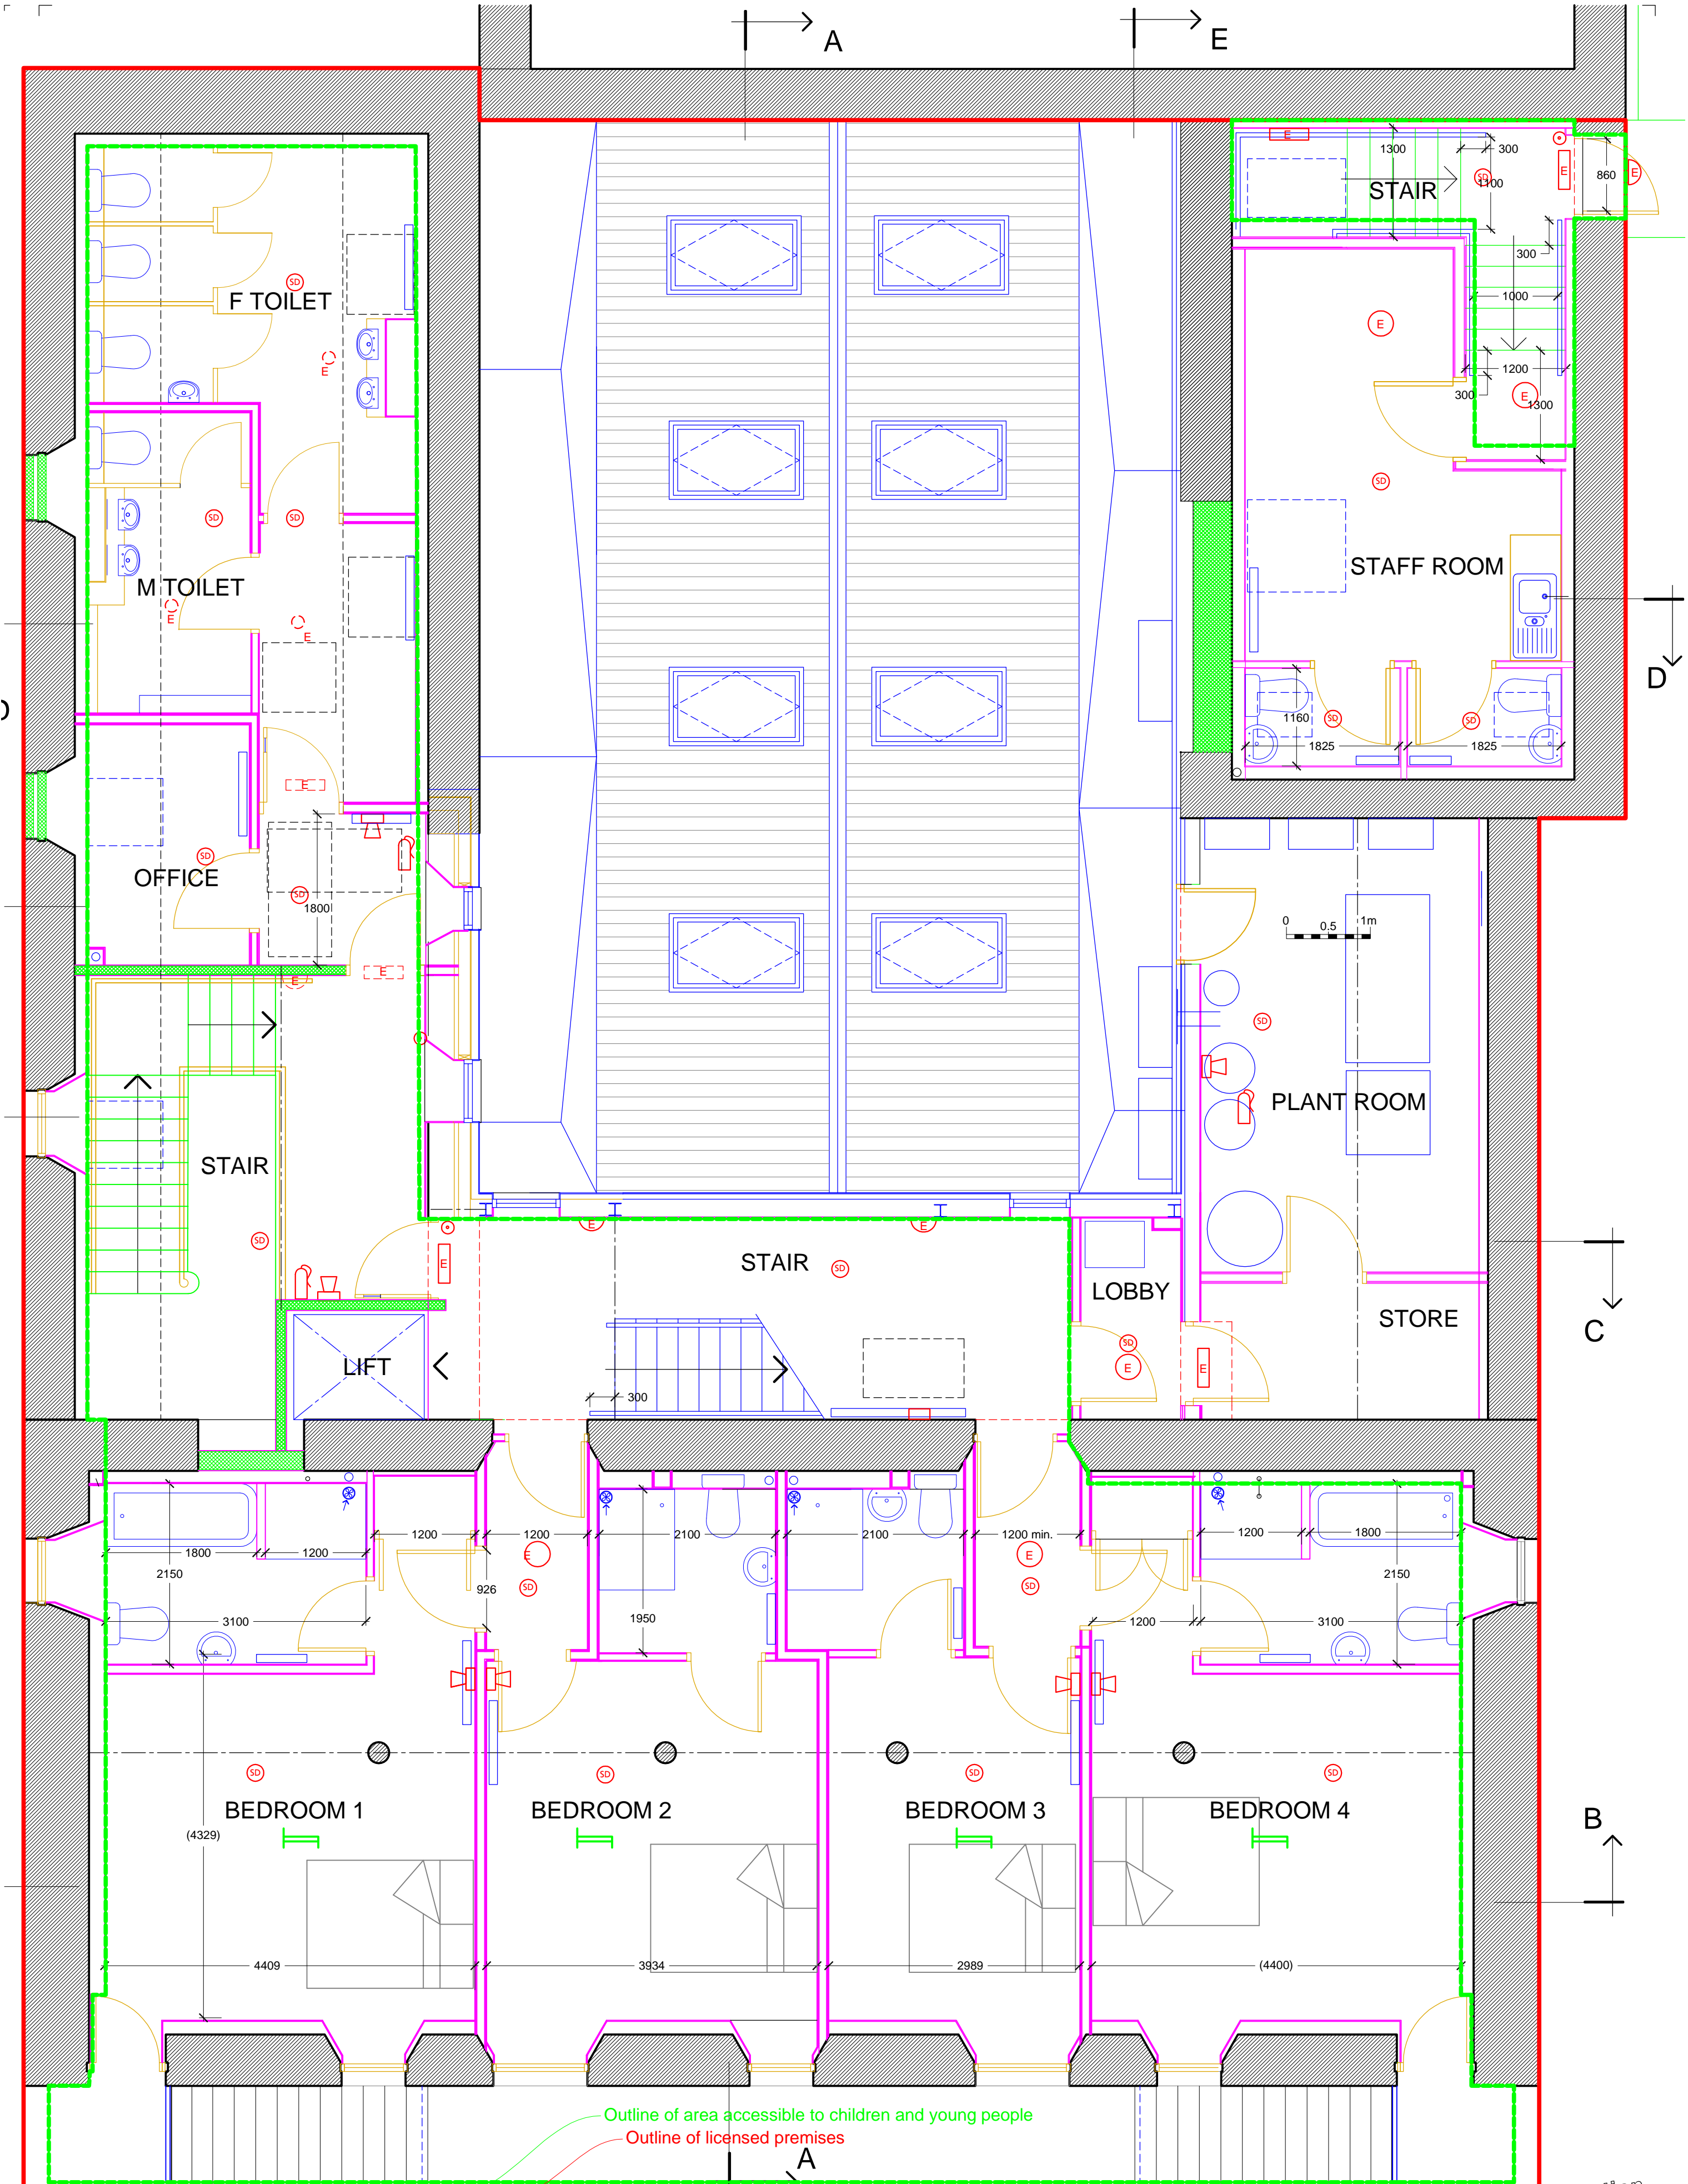


FIRST FLOOR

SCALE


Leslie Burgher Chartered Architect				The Old Storehouse Ltd The Storehouse, Bridge Street Wynd Drawing First Floor Plan - Provisional Premises Application			A2
Roebank High Street Kirkwall Orkney KW15 1AZ t: 01856 871375 e: leslie@leslieburgher.co.uk	Scale: 1:50 Drawn: jlb	Date: 1527	Ref: A	No: L02	Amd: H	Licensing Application	

This drawing is copyright of Leslie Burgher Chartered Architect and may not be reproduced without permission.

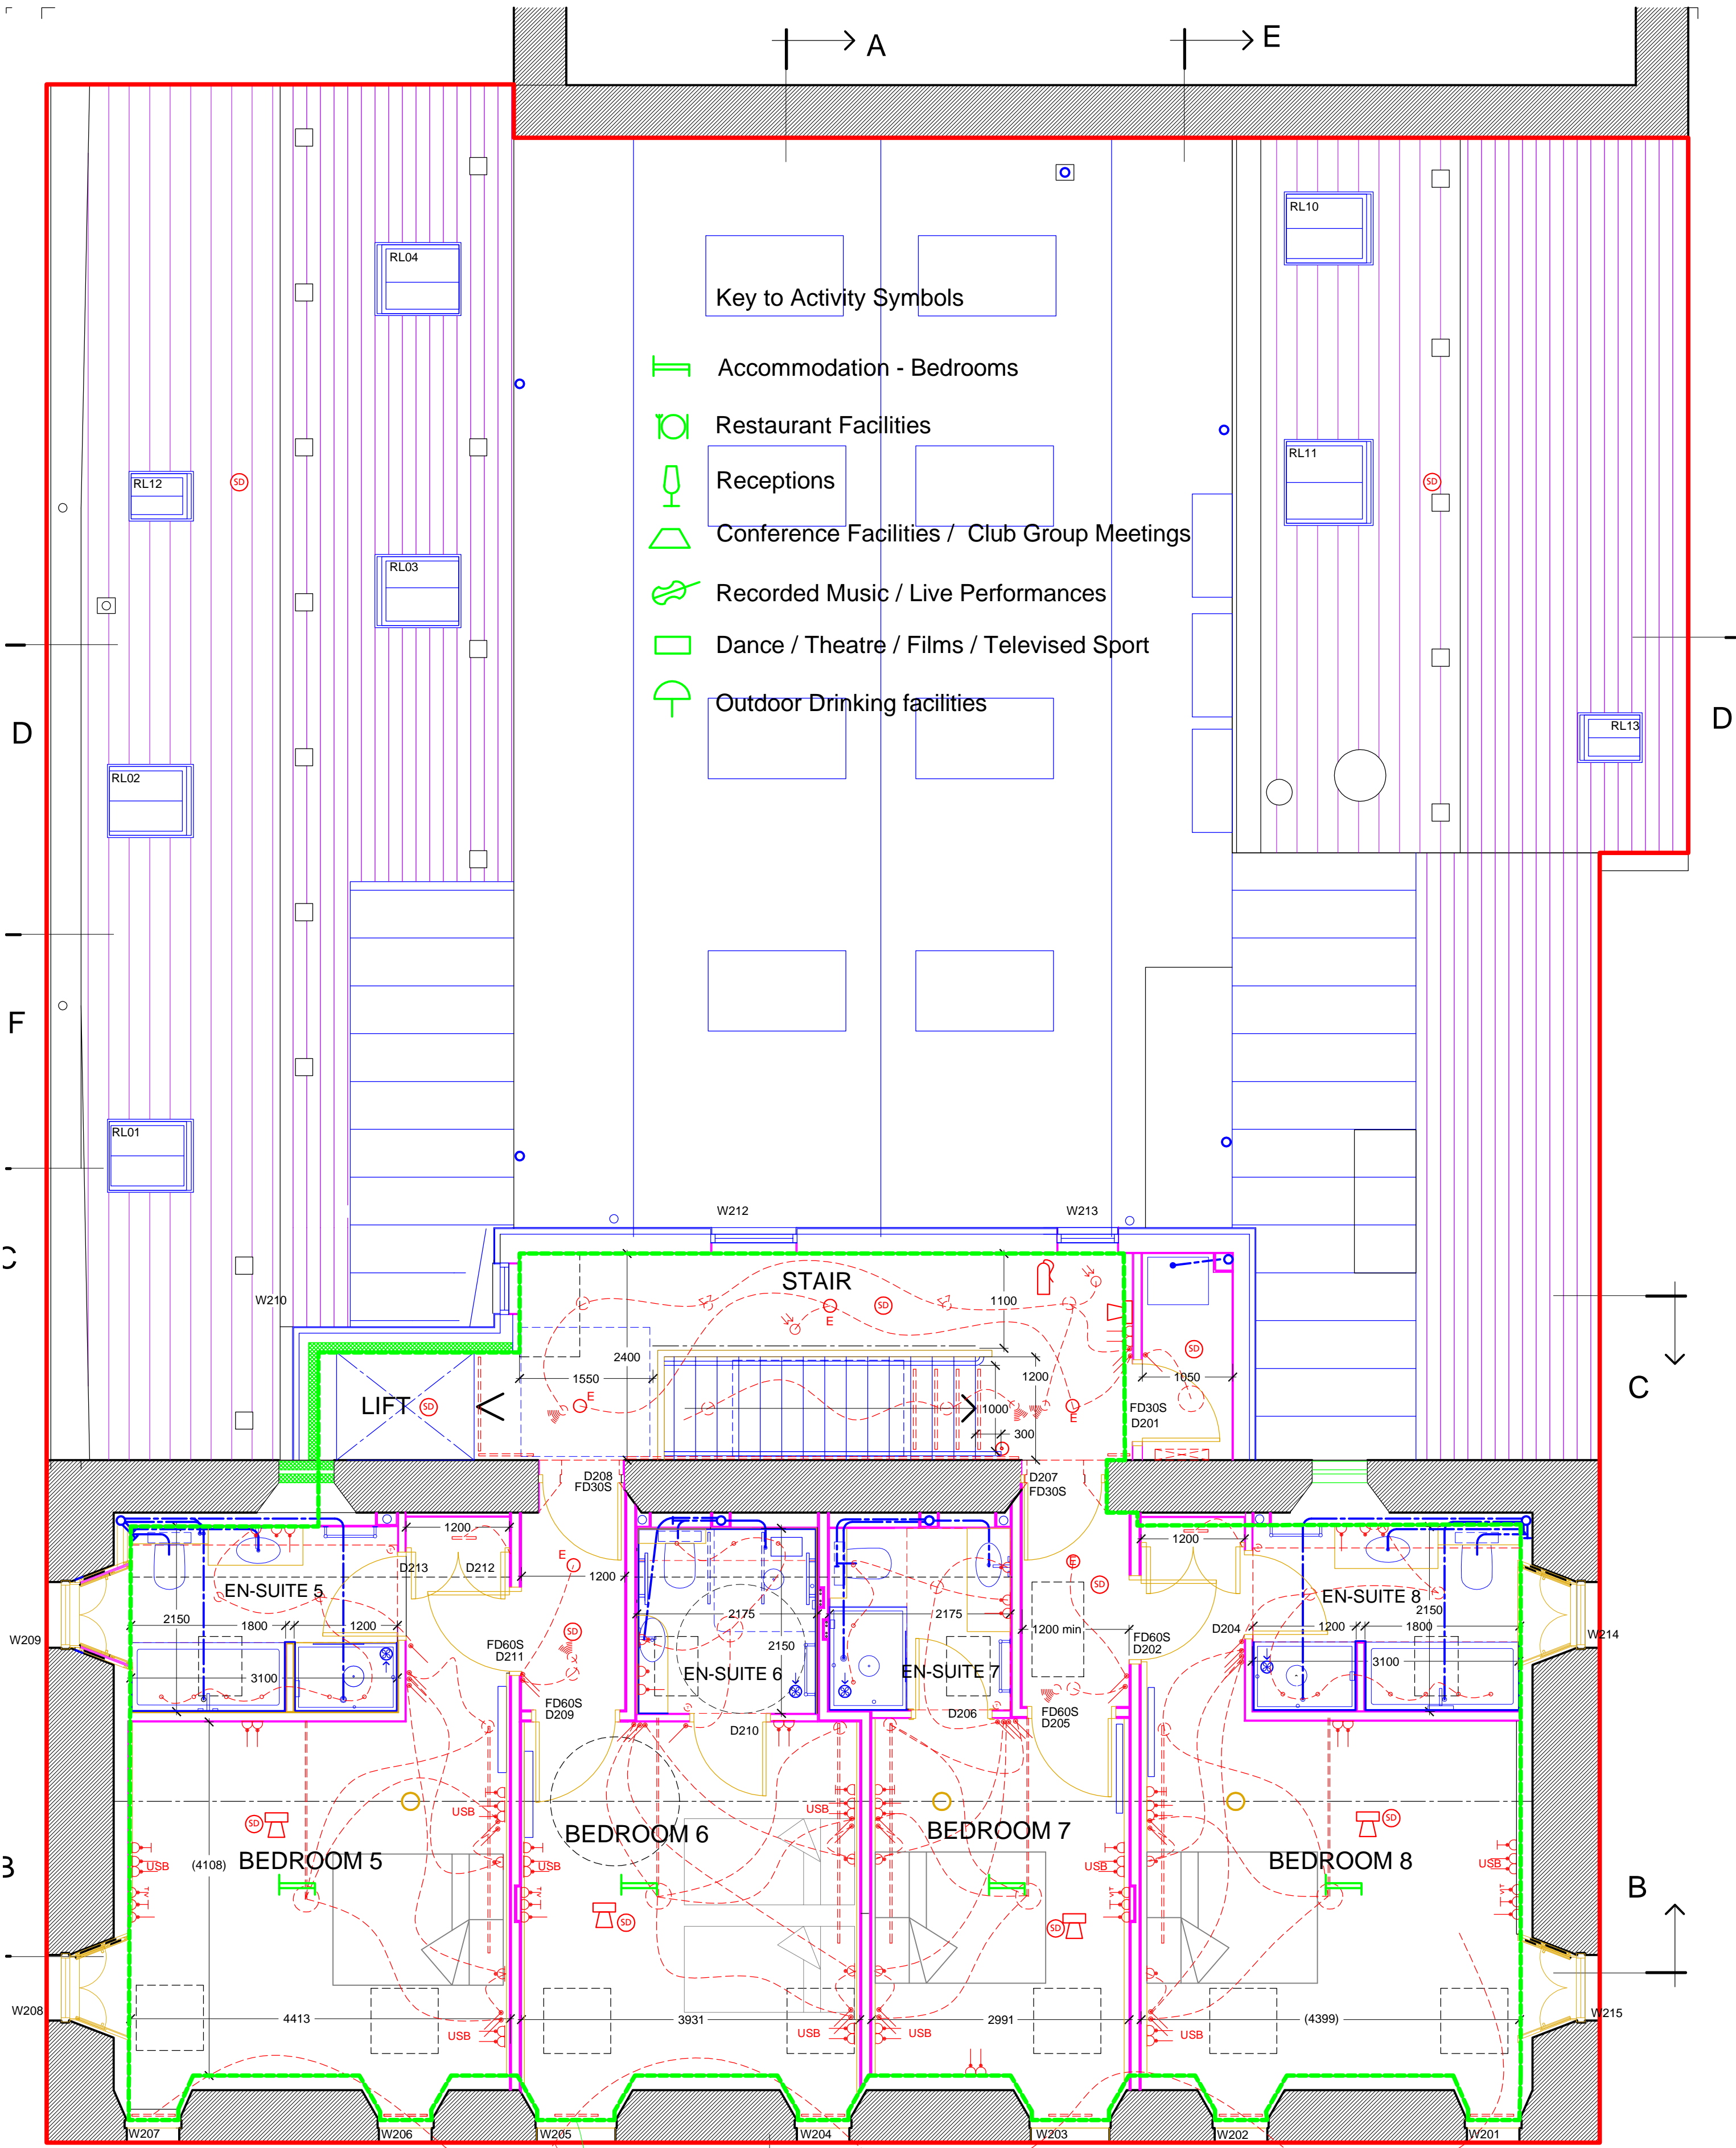

Key to Activity Symbols

- Accommodation - Bedrooms
- Restaurant Facilities
- Receptions
- Conference Facilities / Club Group Meetings
- Recorded Music / Live Performances
- Dance / Theatre / Films / Televised Sport
- Outdoor Drinking facilities

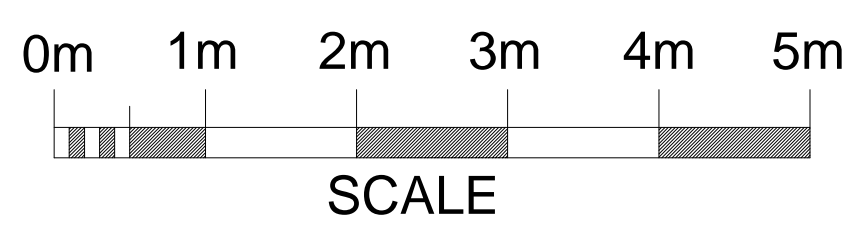

SECOND FLOOR

Licensing Application

<p>Leslie Burgher Chartered Architect</p> <p><small>Roebank High Street Kirkwall Orkney KW15 1AZ t: 01856 871375 e: leslie@leslieburgher.co.uk</small></p>		<p>The Old Storehouse Ltd The Storehouse, Bridge Street Wynd</p>		<p>A2</p>	
<p>Drawing Second Floor Plan - Provisional Premises Application</p>					
Scale:	Drawn:	Date:	Ref:	No:	Amd:
1:50	jlb		1527	A	L03
<p><small>This drawing is copyright of Leslie Burgher Chartered Architect and may not be reproduced without permission.</small></p>					