



GROUND FLOOR

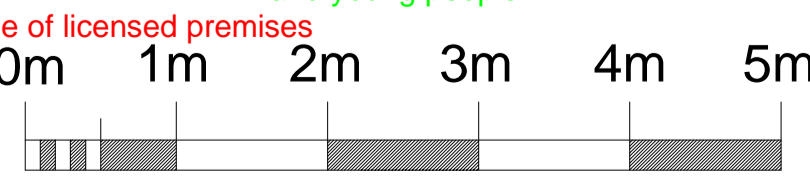


For key to activity symbols see L03

| | | | | |
|--|--|--|--|-----------|
| Leslie Burgher Chartered Architect <small>Roebank High Street Kirkwall Orkney KW15 1AZ t: 01856 871375 e: leslie@leslieburgher.co.uk</small> | | The Old Storehouse Ltd The Storehouse, Bridge Street Wynd Drawing Ground Floor Plan - Provisional Premises Application <small>Scale: 1:50 Drawn: jlb Date: Ref: 1527 A No: L01 Amd: H</small> | | A2 |
|--|--|--|--|-----------|

This drawing is copyright of Leslie Burgher Chartered Architect and may not be reproduced without permission.

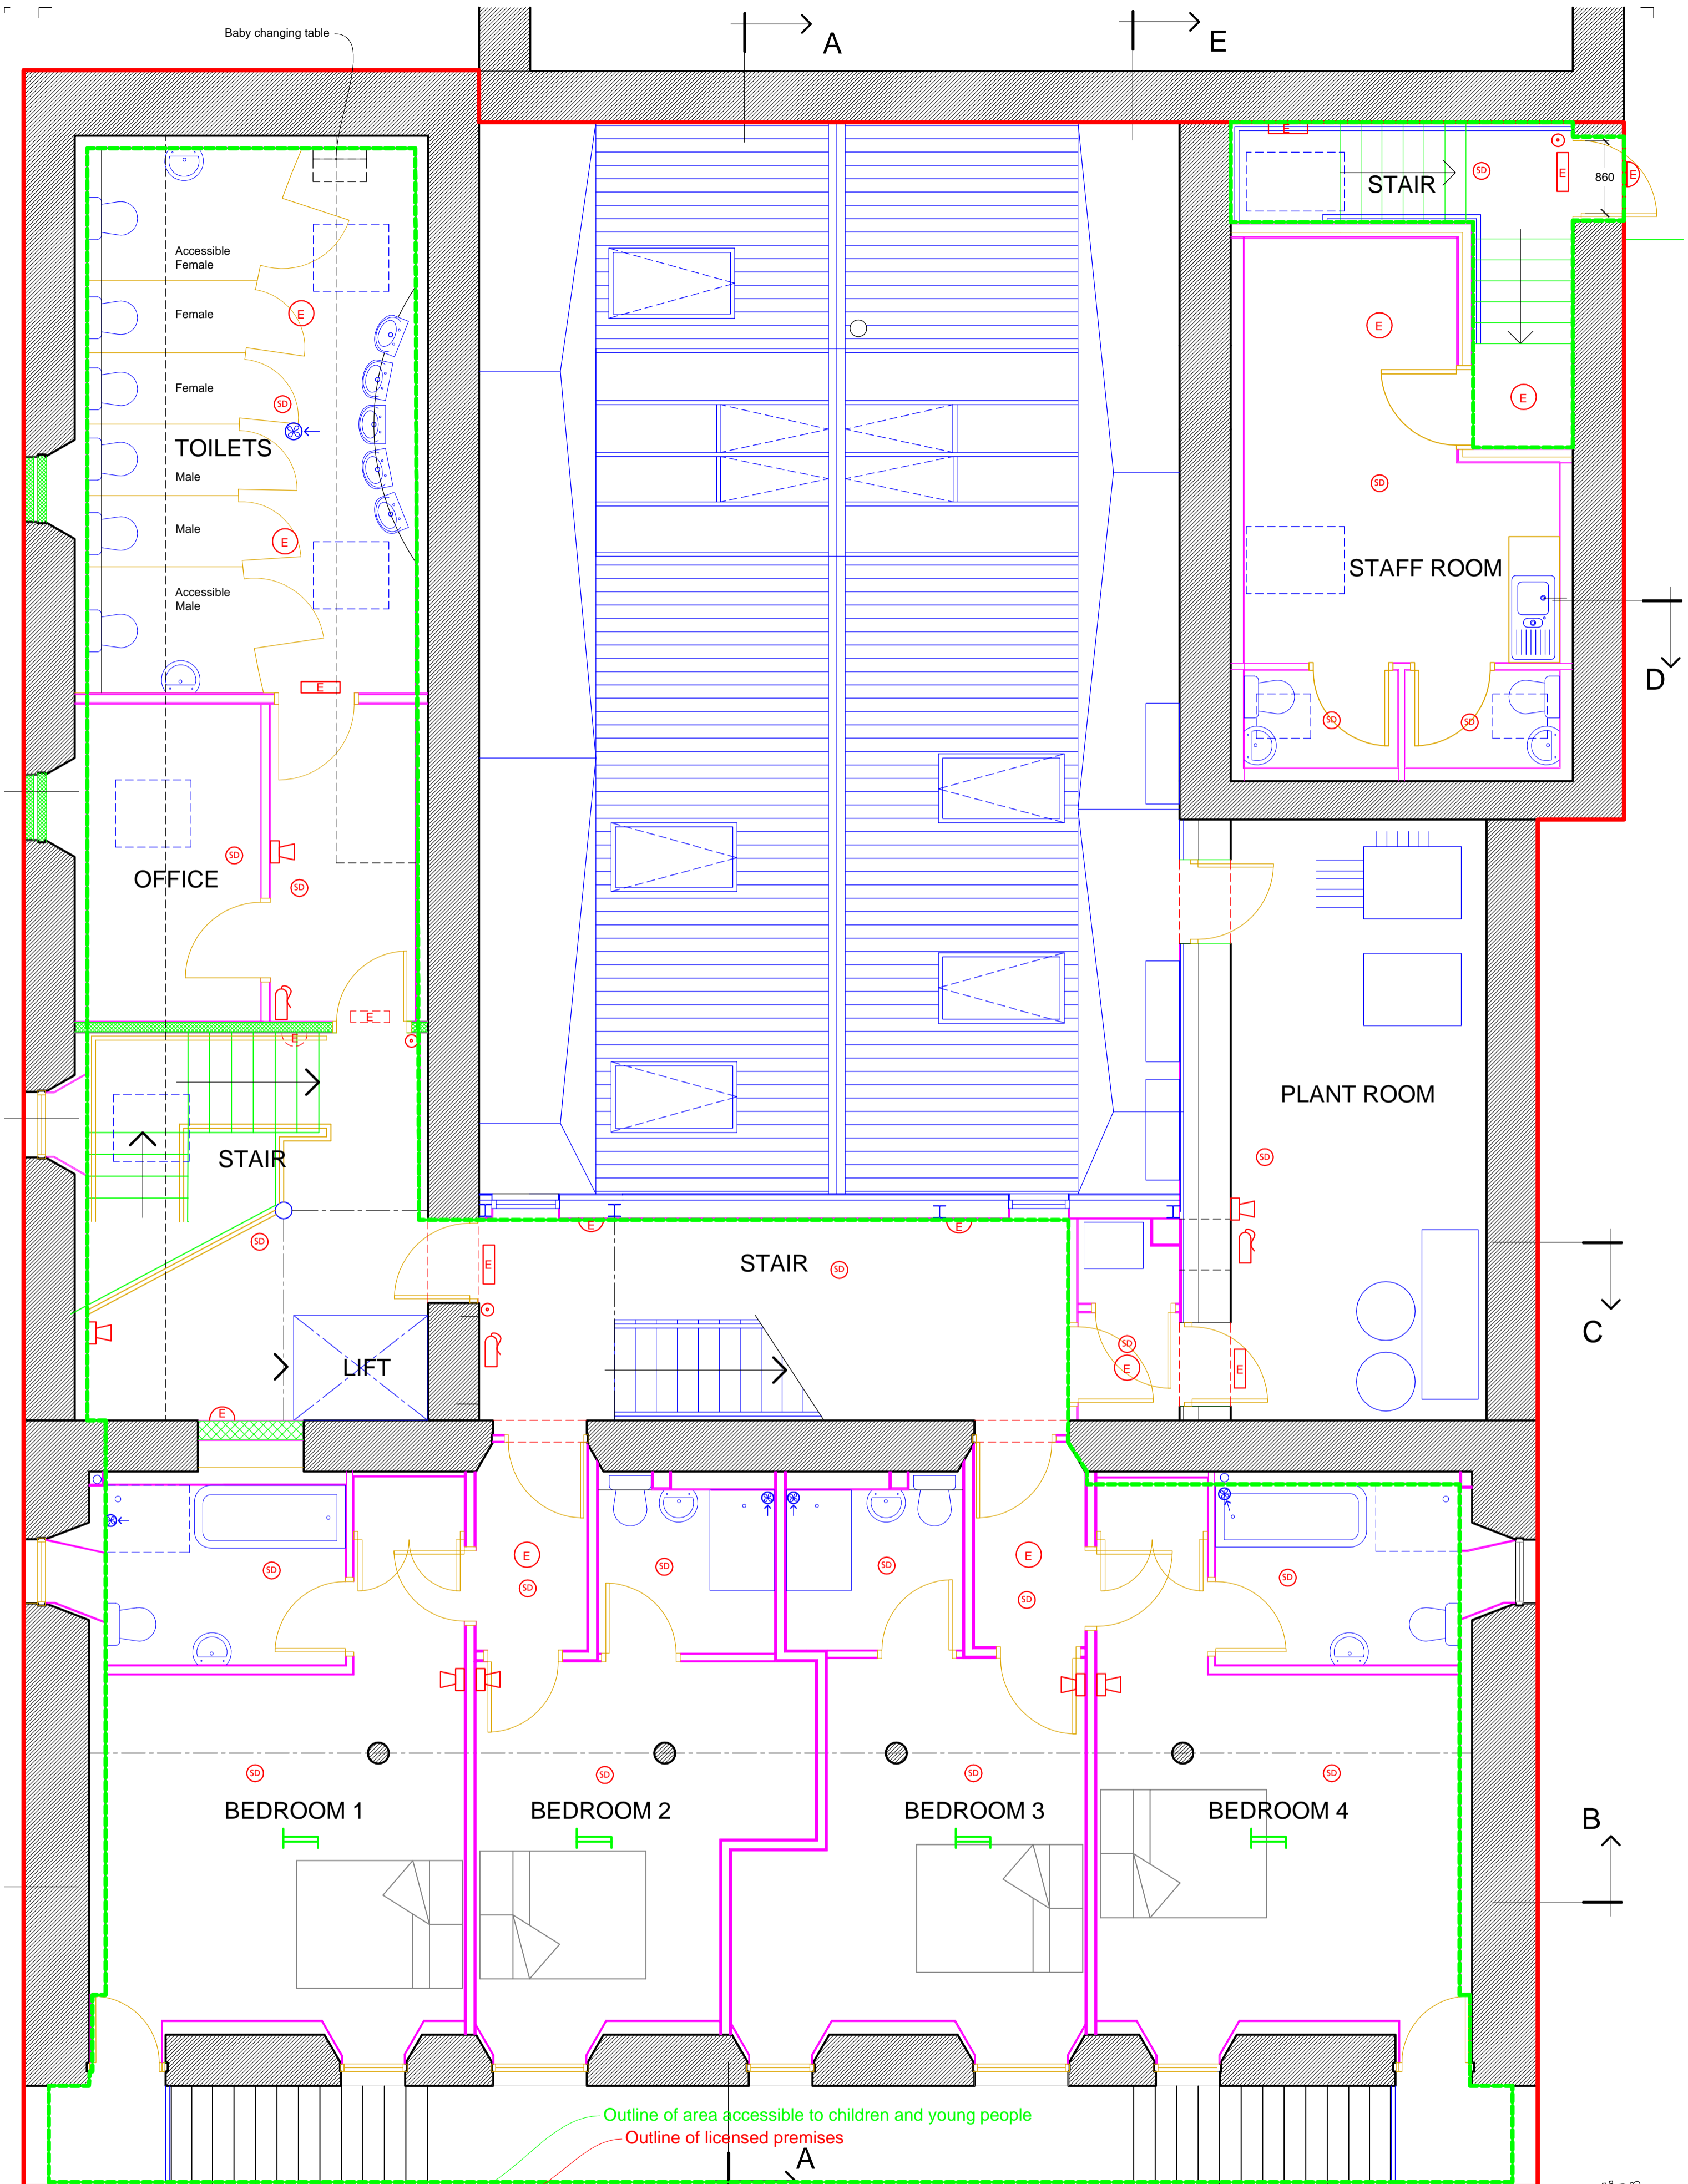

FIRST FLOOR


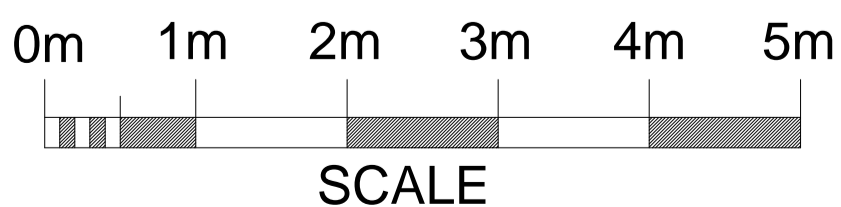


| | | | | | | | |
|---|--------|---|------|--|------|------------------------------------|--|
| Leslie Burgher Chartered Architect | |  | | The Old Storehouse Ltd The Storehouse, Bridge Street Wynd | | Licensing Application A2 | |
| Drawing First Floor Plan - Provisional Premises Application | | | | | | | |
| Scale: | Drawn: | Date: | Ref: | No: | Amd: | | |
| 1:50 | jlb | | 1527 | A | L02 | F | |

Roebank High Street Kirkwall Orkney KW15 1AZ
 t: 01856 871375 e: leslie@leslieburgher.co.uk

Key to Activity Symbols

-  Accommodation - Bedrooms
-  Restaurant Facilities
-  Receptions
-  Conference Facilities / Club Group Meetings
-  Recorded Music / Live Performances
-  Dance / Theatre / Films / Televised Sport
-  Outdoor Drinking facilities

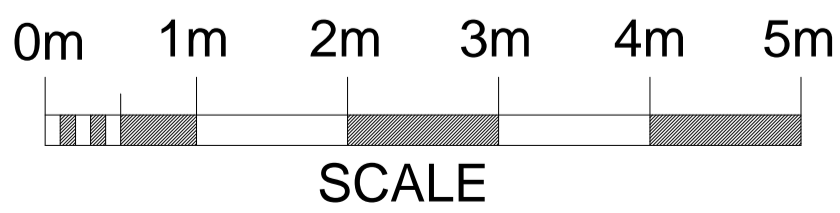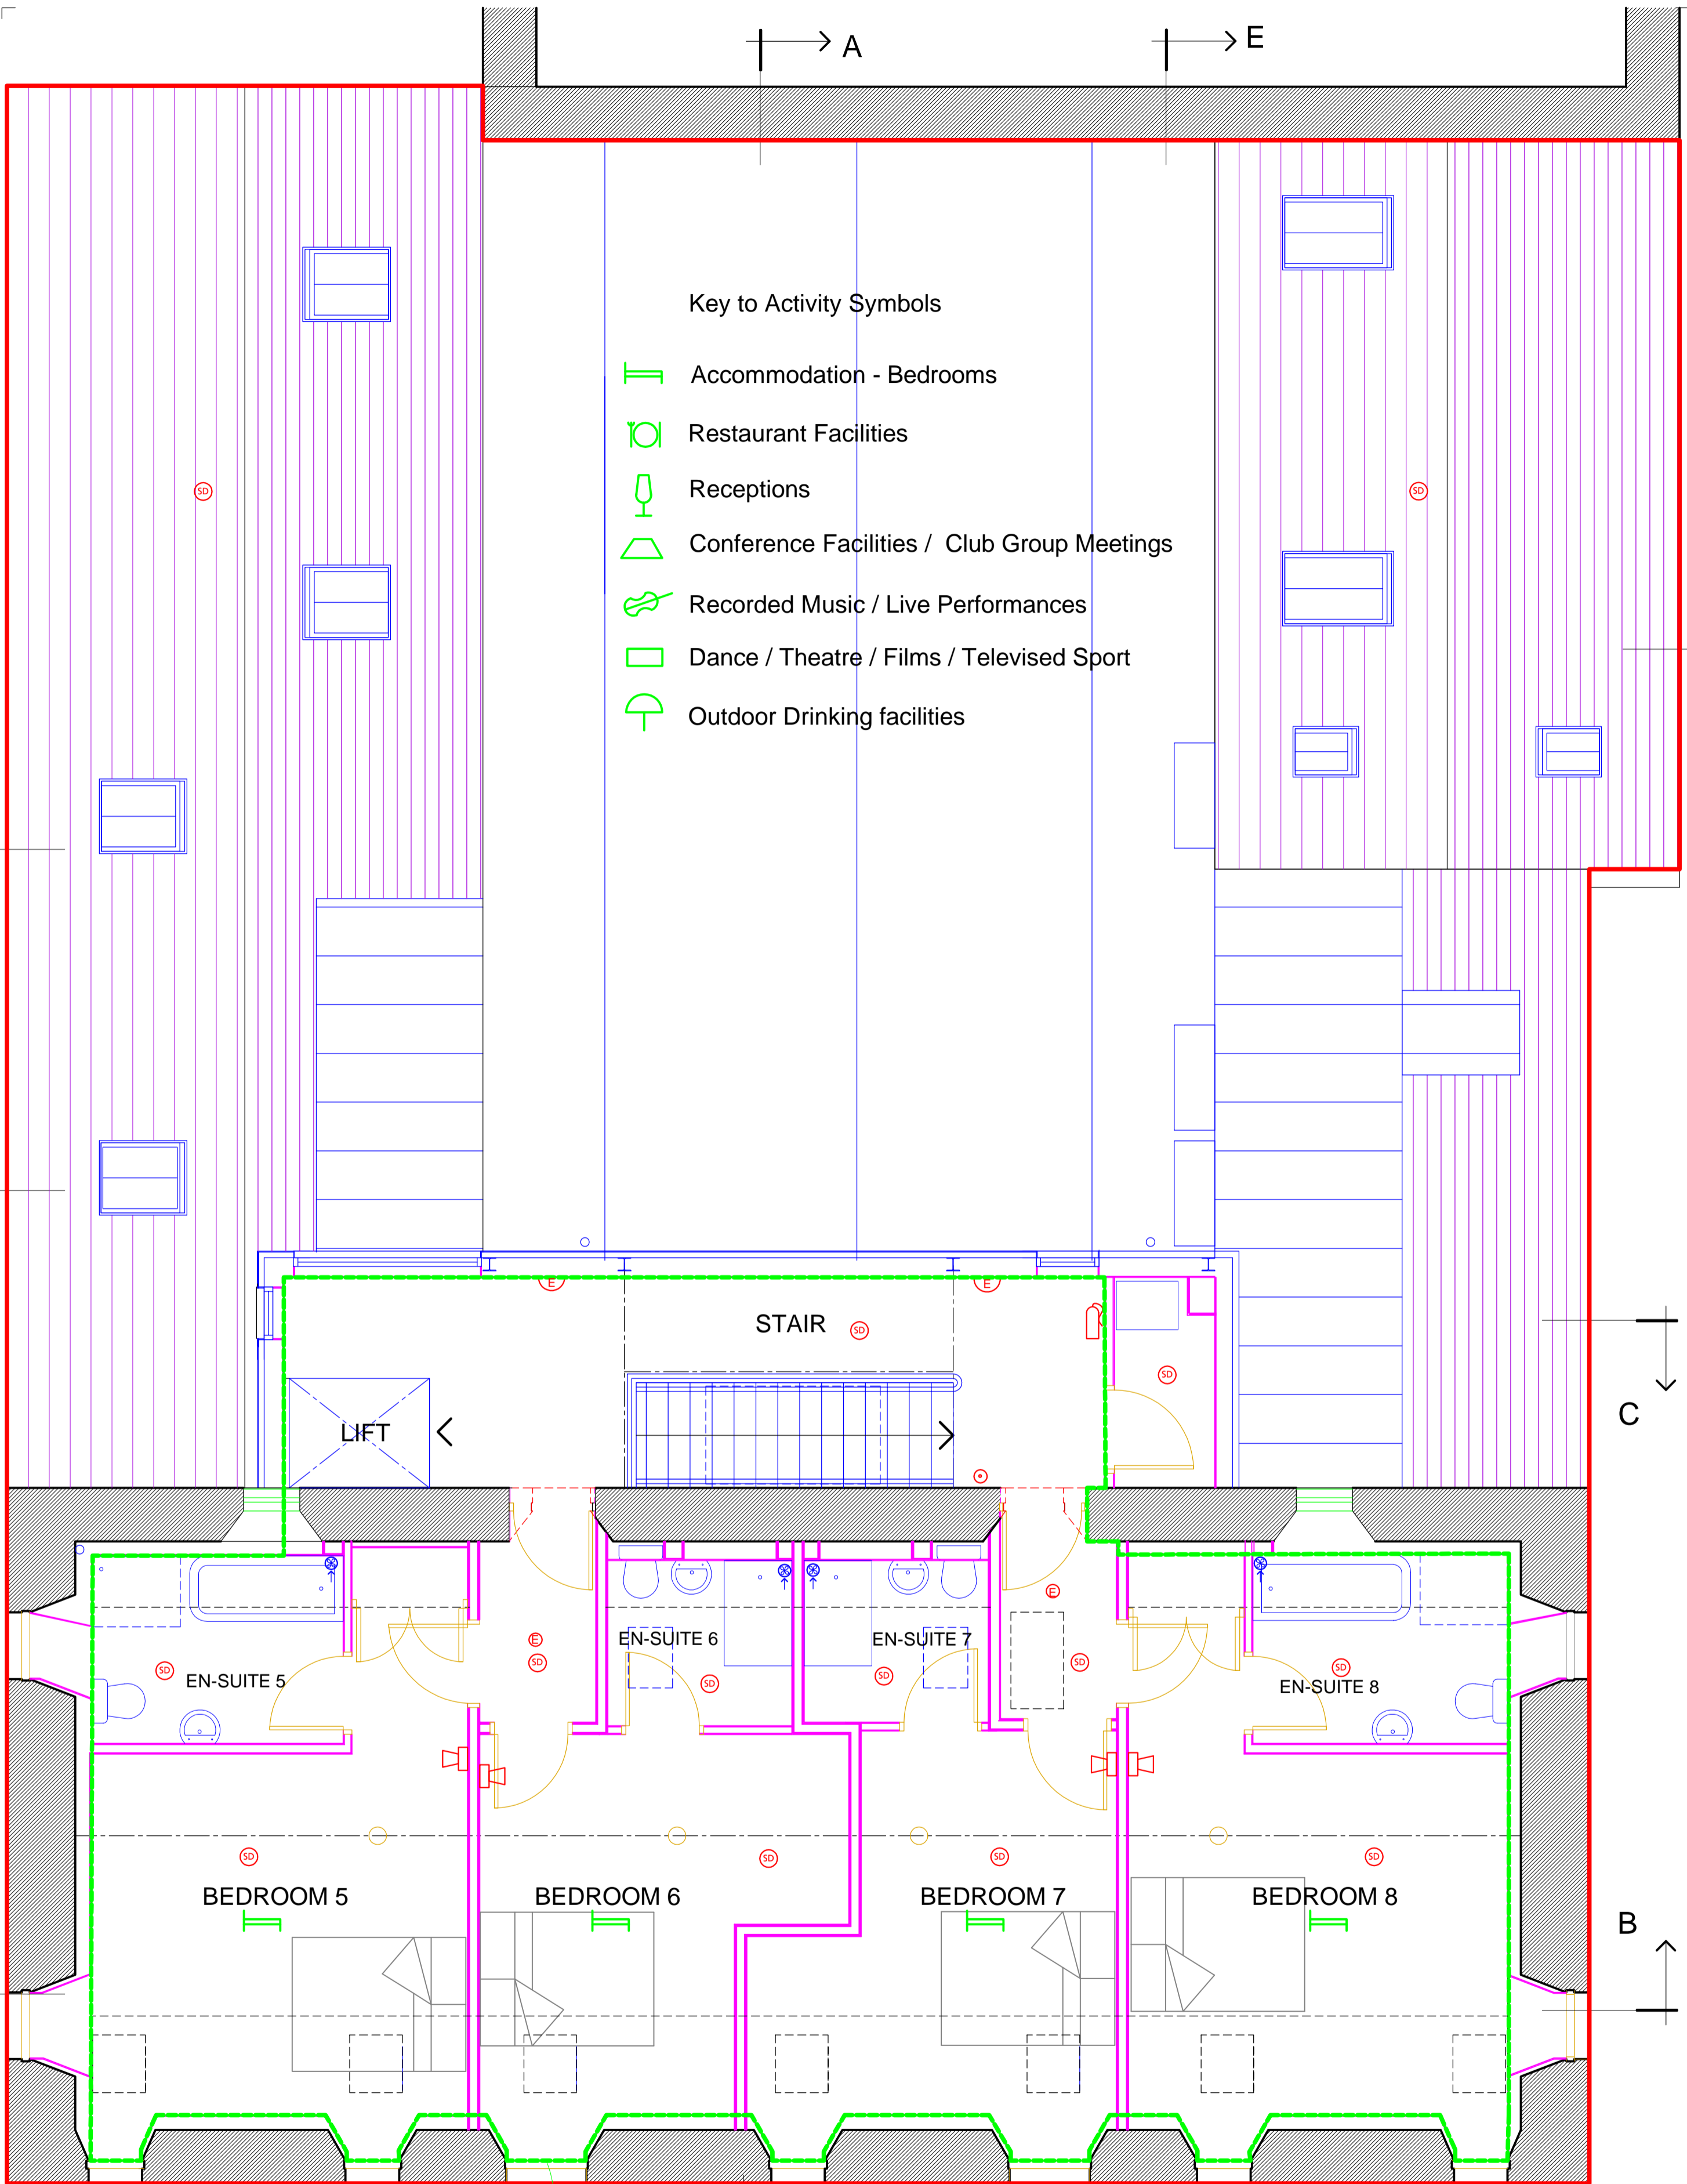

Outline of area accessible to children and young people
 Outline of licensed premises

Licensing Application

SECOND FLOOR

| | | | | | | | |
|---|--------|---|------|--|------|----|--|
| Leslie Burgher Chartered Architect | |  | | The Old Storehouse Ltd The Storehouse, Bridge Street Wynd | | A2 | |
| Drawing Second Floor Plan - Provisional Premises Application | | | | | | | |
| Scale: | Drawn: | Date: | Ref: | No: | Amd: | | |
| 1:50 | jlb | | 1527 | A | L03 | E | |

This drawing is copyright of Leslie Burgher Chartered Architect and may not be reproduced without permission.