


SECTIONAL ELEVATION AA

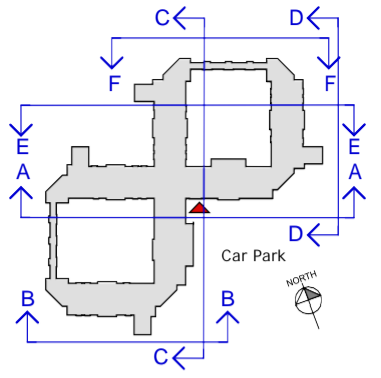


ELEVATION BB




SECTIONAL ELEVATION CC



ELEVATION DD

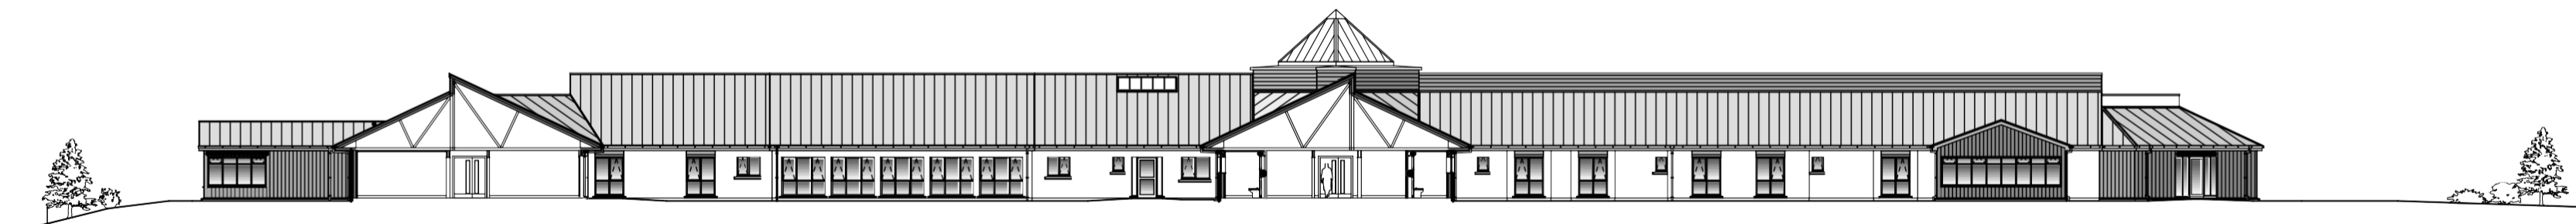

SECTIONAL ELEVATION EE

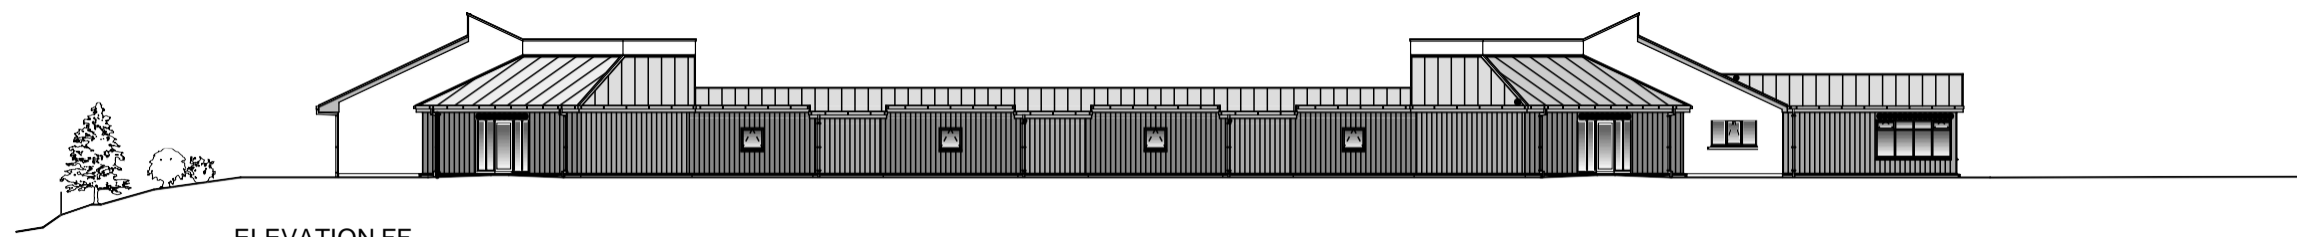

ELEVATION FF

0 2m 4m 6m 8m 10m 12m 14m 16m