
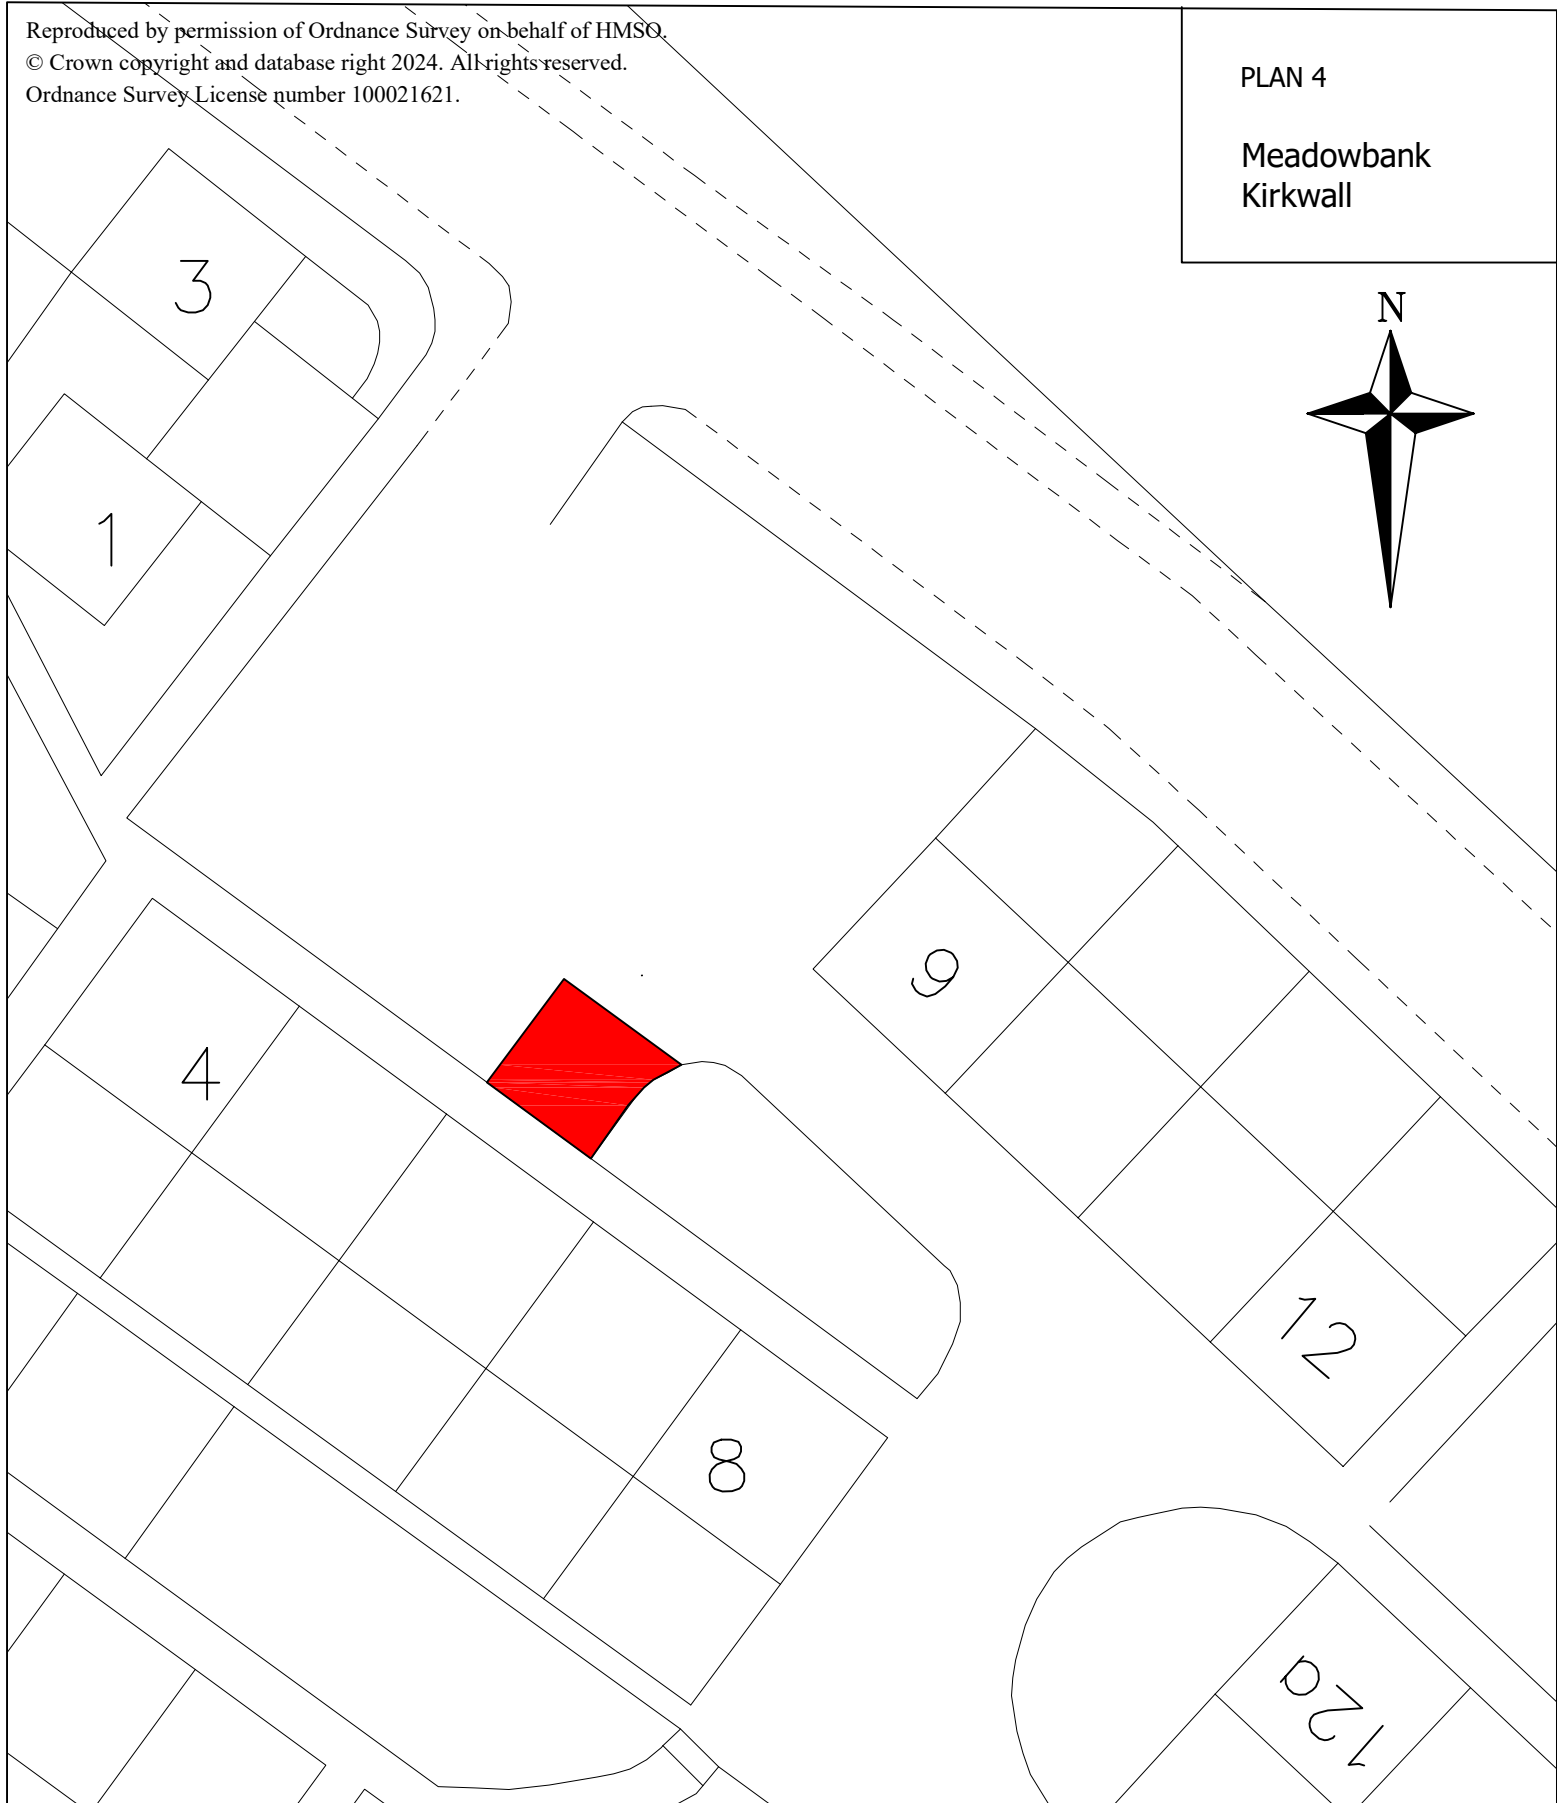


PLAN 4

Meadowbank
 Kirkwall

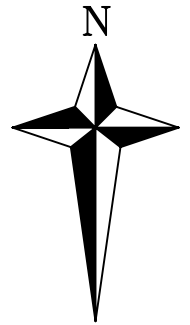

File Ref. R3.27.11	Drg. No. DPPP-04
Revision	
Date 28 Aug 2024	Drawn <i>D. Work</i>
Scale NTS	Checked <i>J. Coyle</i>

**ROADS
 SERVICES**

**NEIGHBOURHOOD SERVICES AND
 INFRASTRUCTURE**

Council Offices, Kirkwall
 Orkney, KW15 1NY
 tel (01856) 873535 fax (01856) 876094

Corporate Director :-
 Hayley Green
 MBA (Public Service)



**ORKNEY
 ISLANDS COUNCIL**