

The Orkney Islands Council (Harbour Street, Kirkwall) (Prohibition of Waiting) Order 2018


Key:

 No Waiting at anytime

 Loading Area
Maximum Stay 20 minutes

Maximum stay in marked space 30 minutes
 Mon - Sat 8am - 6pm.
 No return within 3 hours.

23 Parking Spaces Provided
1 Disabled Space Provided

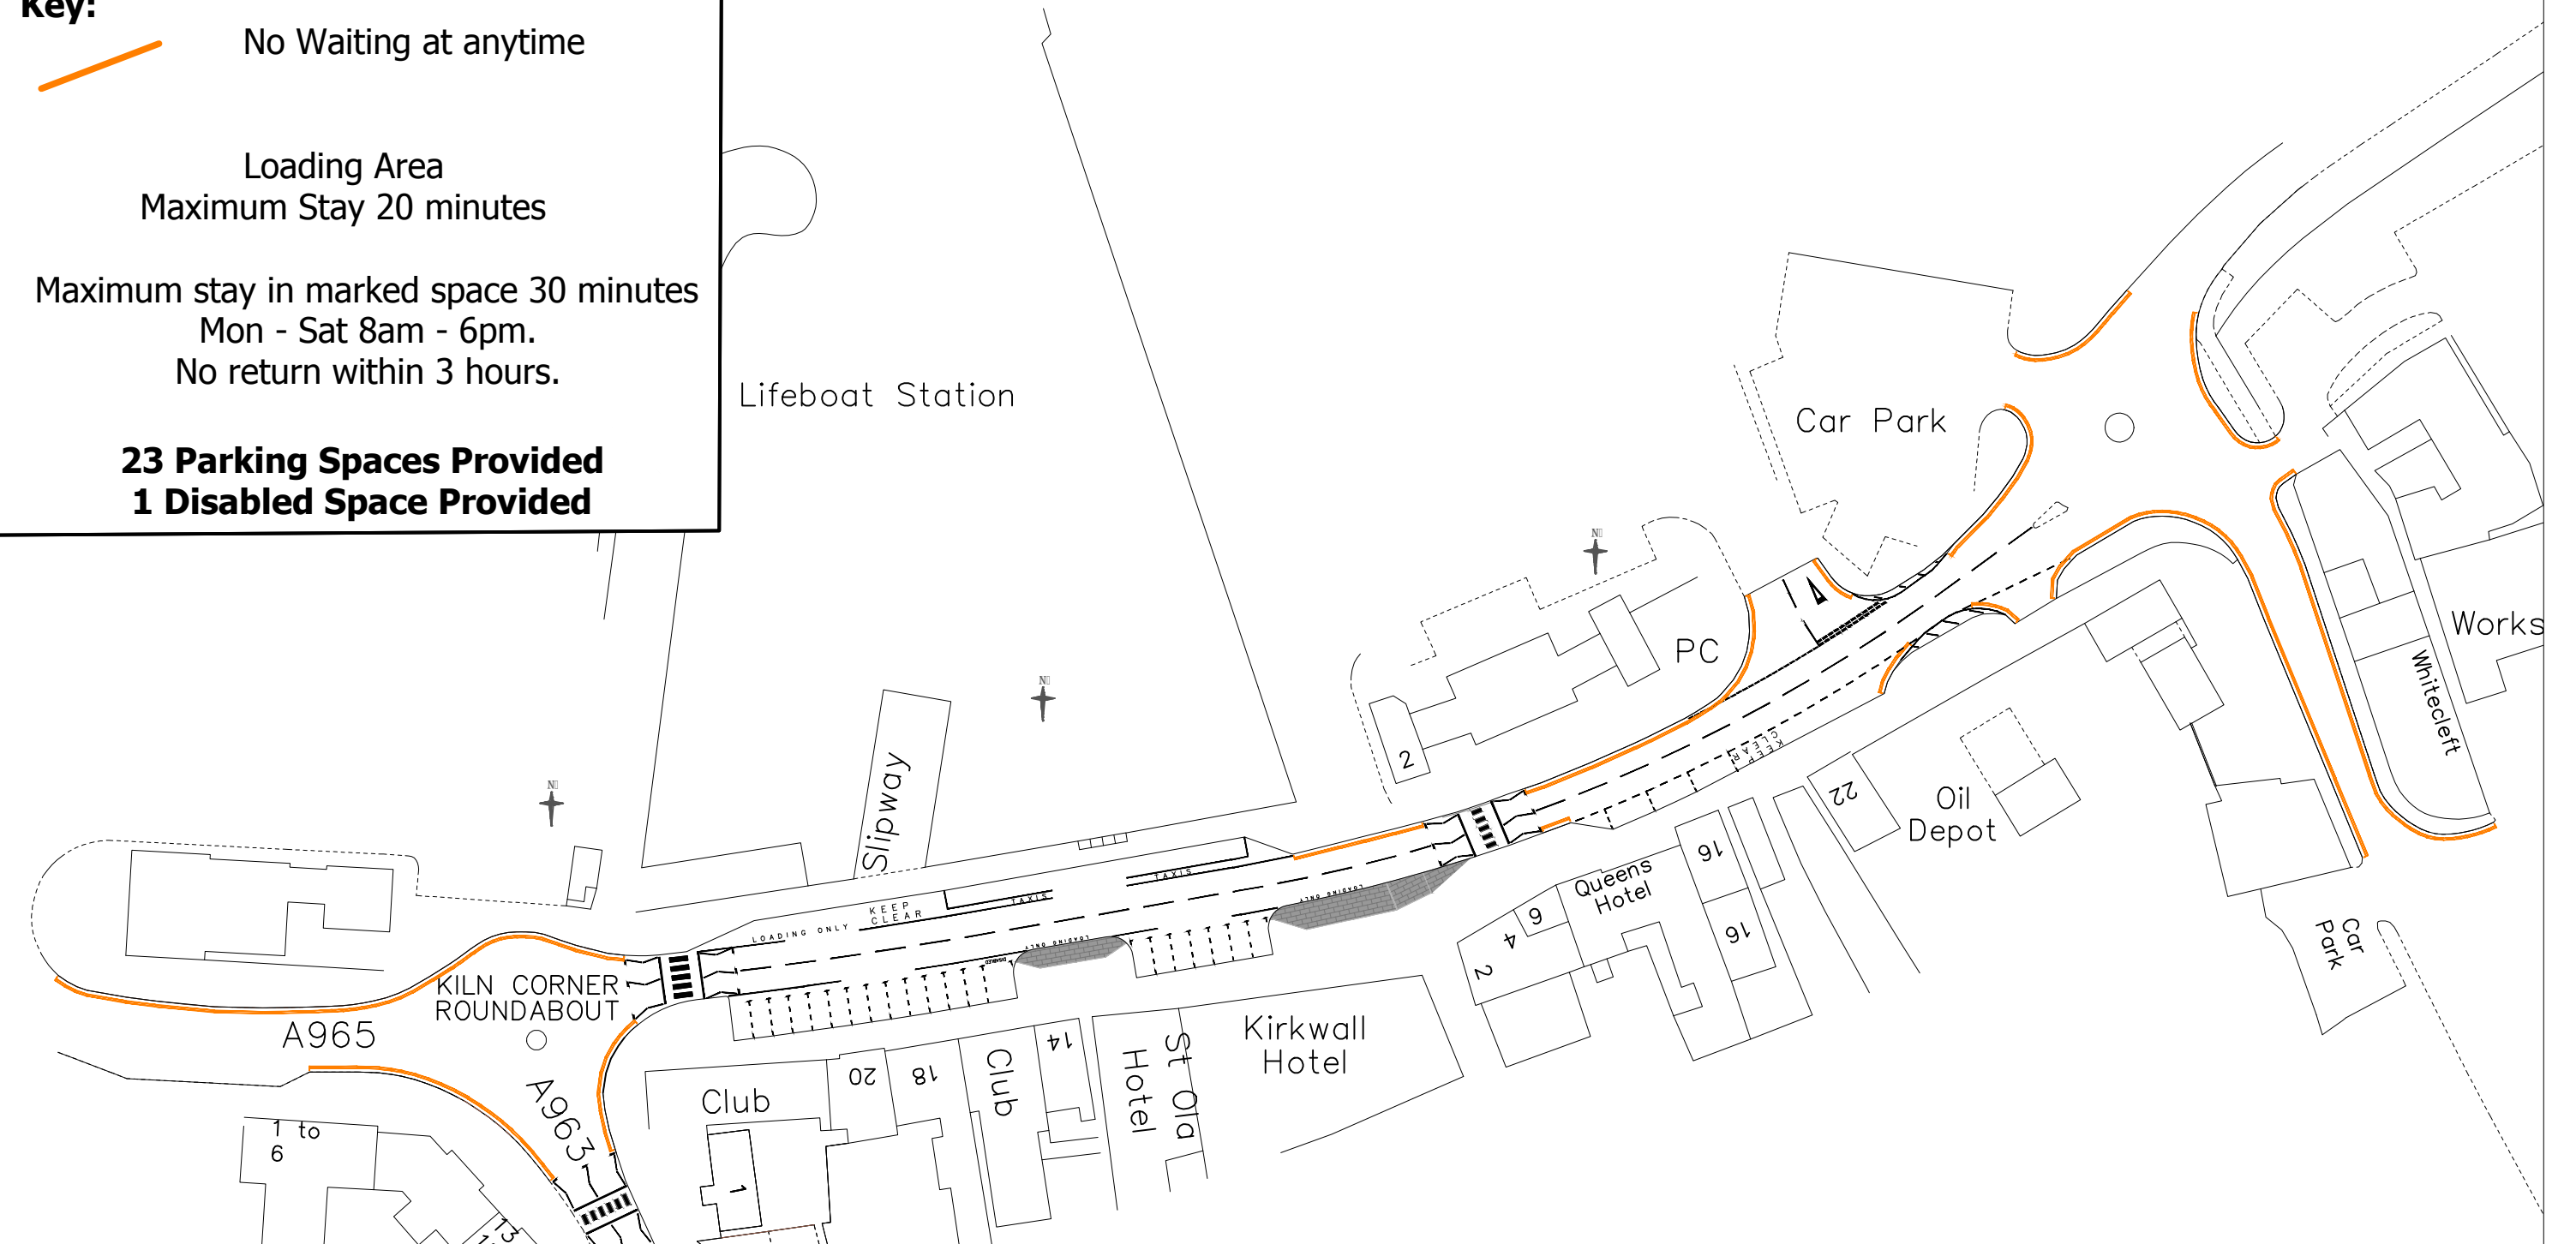

File Ref. R3.27.03 . ?????	Drawing No. HSTRO-01
Revision	
Date 19 April 2018	Drawn J.Coyle
Scale NTS	Checked K.D.Roy


**Harbour Street,
Kirkwall**

Proposed TRO Layout

**Roads
Services**

DEVELOPMENT AND INFRASTRUCTURE
 Council Offices, Kirkwall
 Orkney, KW15 1NY
 tel (01856) 873535
 fax (01856) 876094

Executive Director :-
 Gavin Barr
 BSc Hons MSc URP MRTPI



ORKNEY ISLANDS COUNCIL