



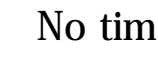
Reproduced by permission of Ordnance Survey on behalf of HMSO.
 © Crown copyright and database right 2018. All rights reserved.
 Ordnance Survey License number 100021621.

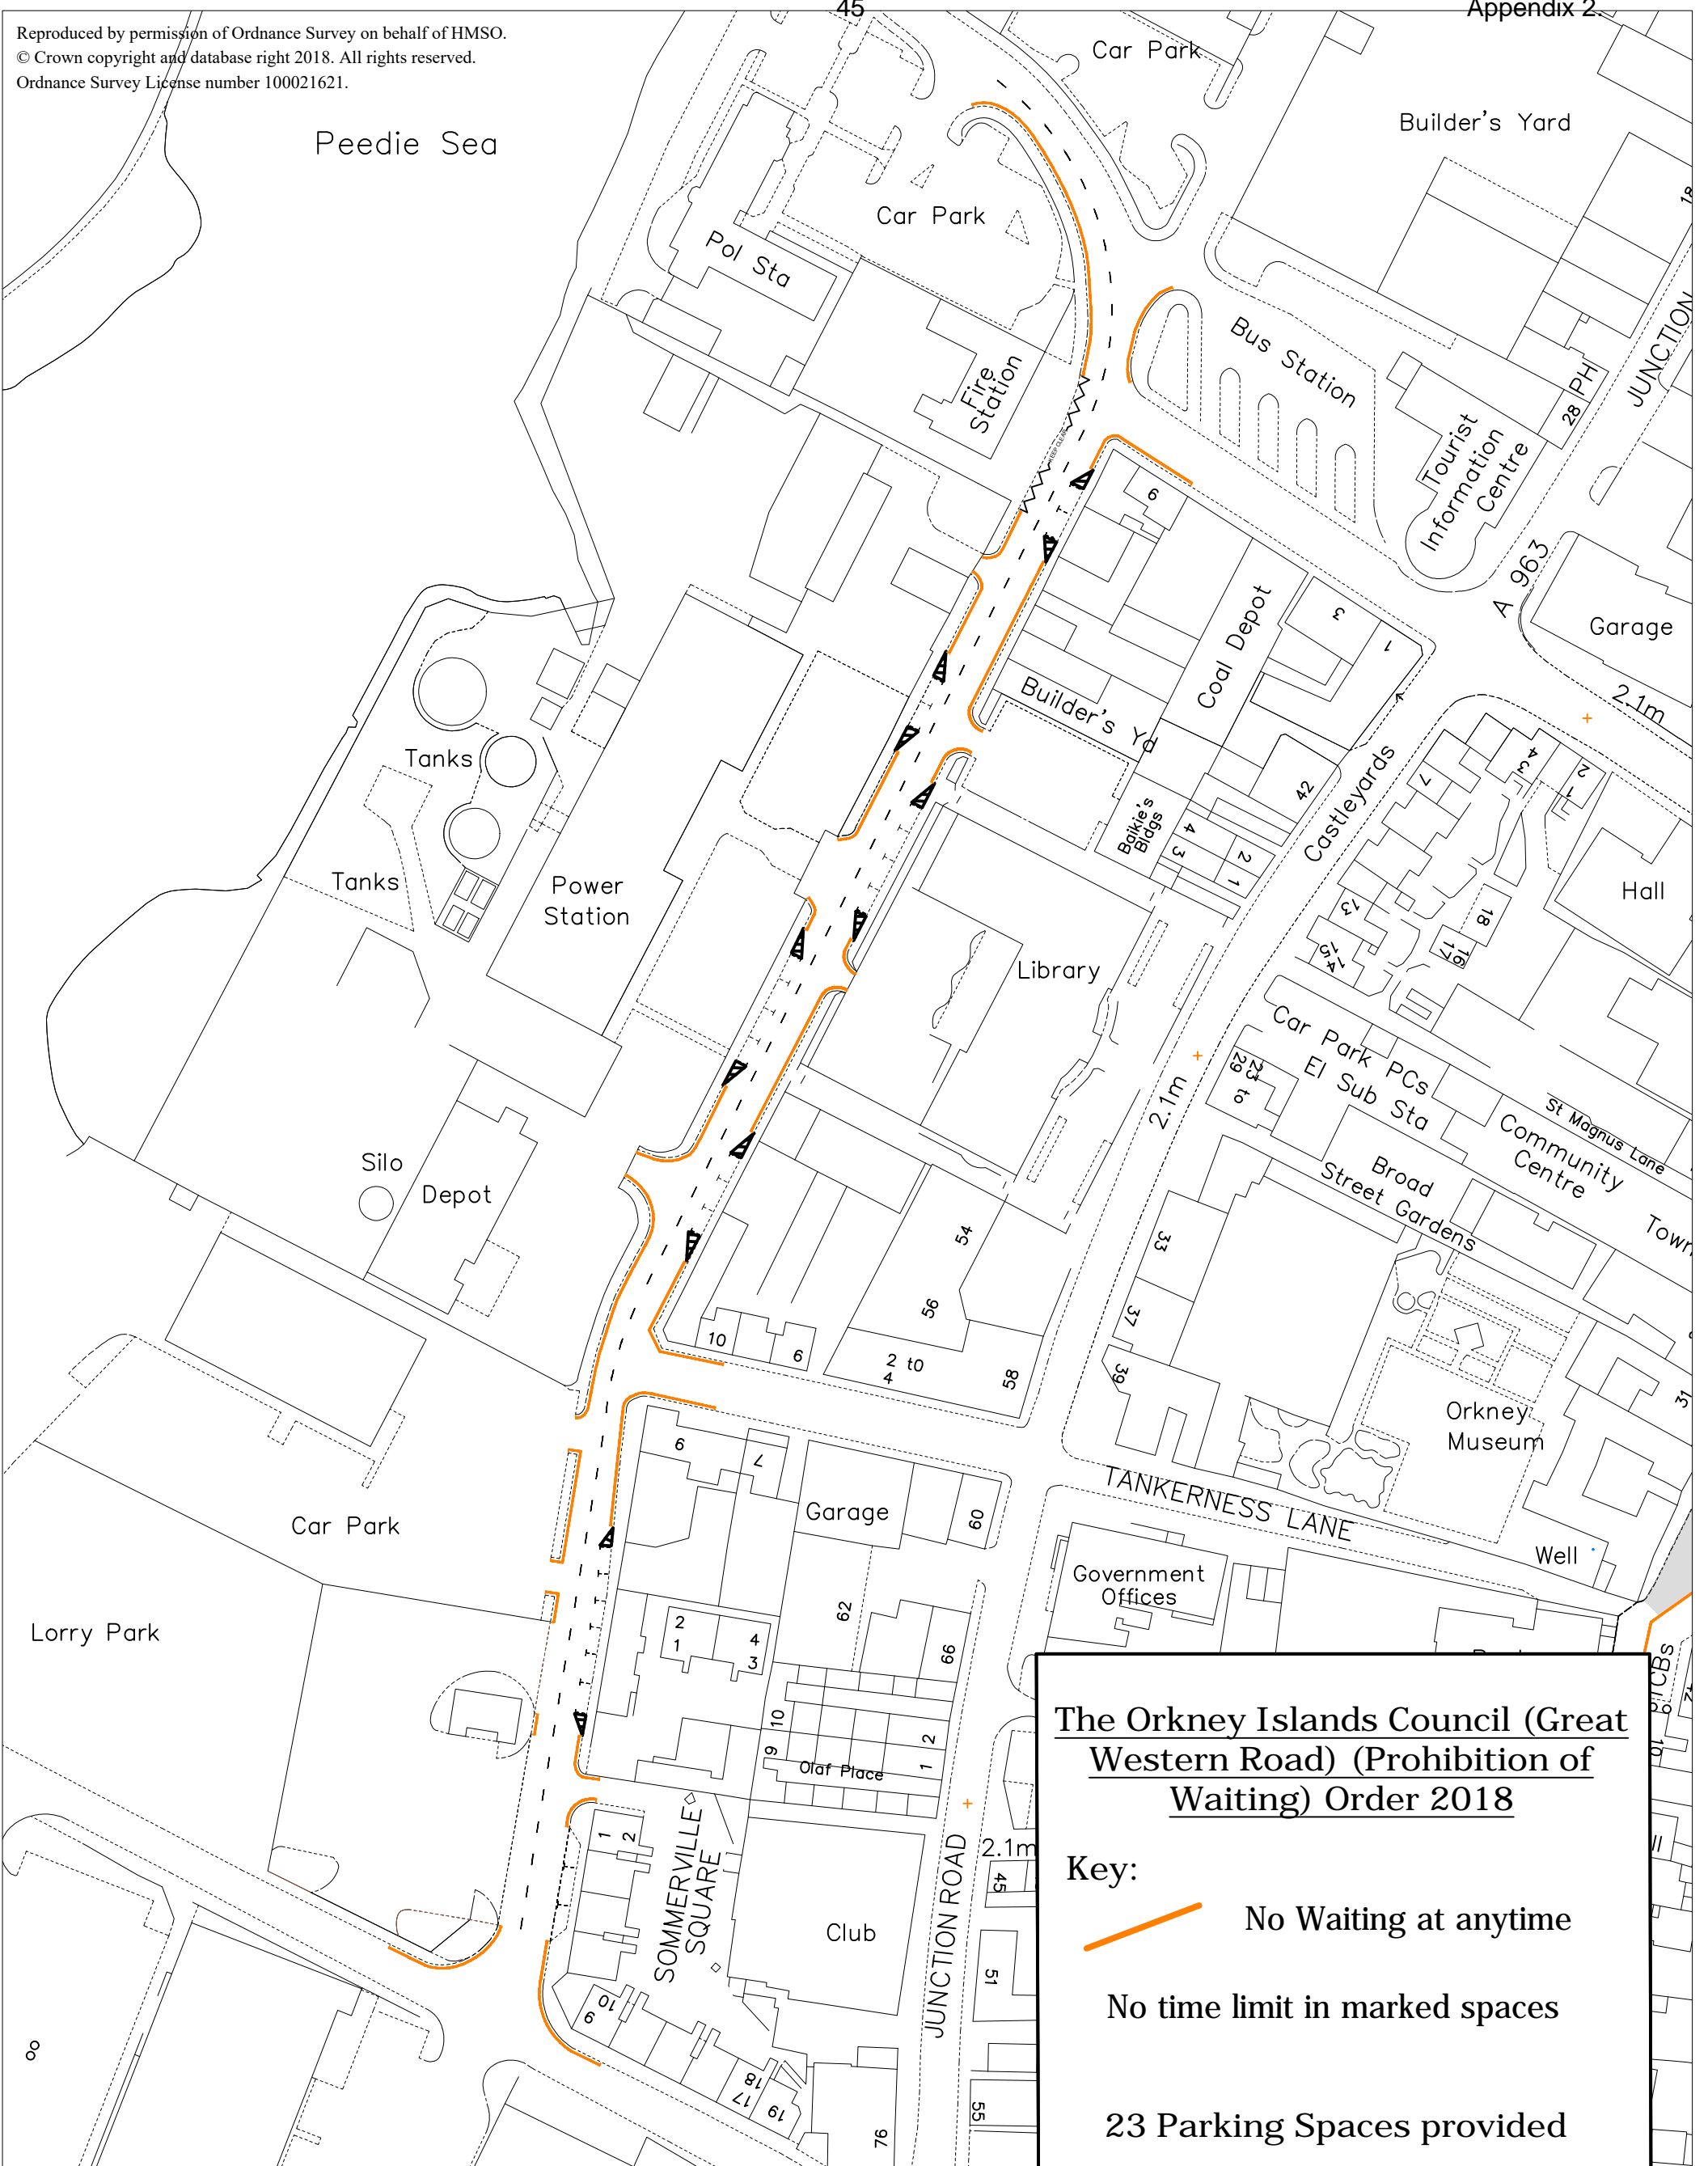


The Orkney Islands Council (Great Western Road) (Prohibition of Waiting) Order 2018

Key:

 No Waiting at anytime

 No time limit in marked spaces

23 Parking Spaces provided

File Ref. R3.27.03 . ?????	Drawing No. GWRTR0-01	<p>Great Western Road, Kirkwall Proposed TRO Layout</p>	<p>Roads Services</p>	<p>DEVELOPMENT AND INFRASTRUCTURE Council Offices, Kirkwall Orkney, KW15 1NY tel (01856) 873535 fax (01856) 876094</p> <p>Executive Director :- Gavin Barr BSc Hons MSc URP MRTPI</p> 
Revision				
Date 6 April 2018	Drawn <i>J.Coyle</i>			
Scale NTS	Checked <i>K.D.Roy</i>			