


A965 - AYRE ROAD

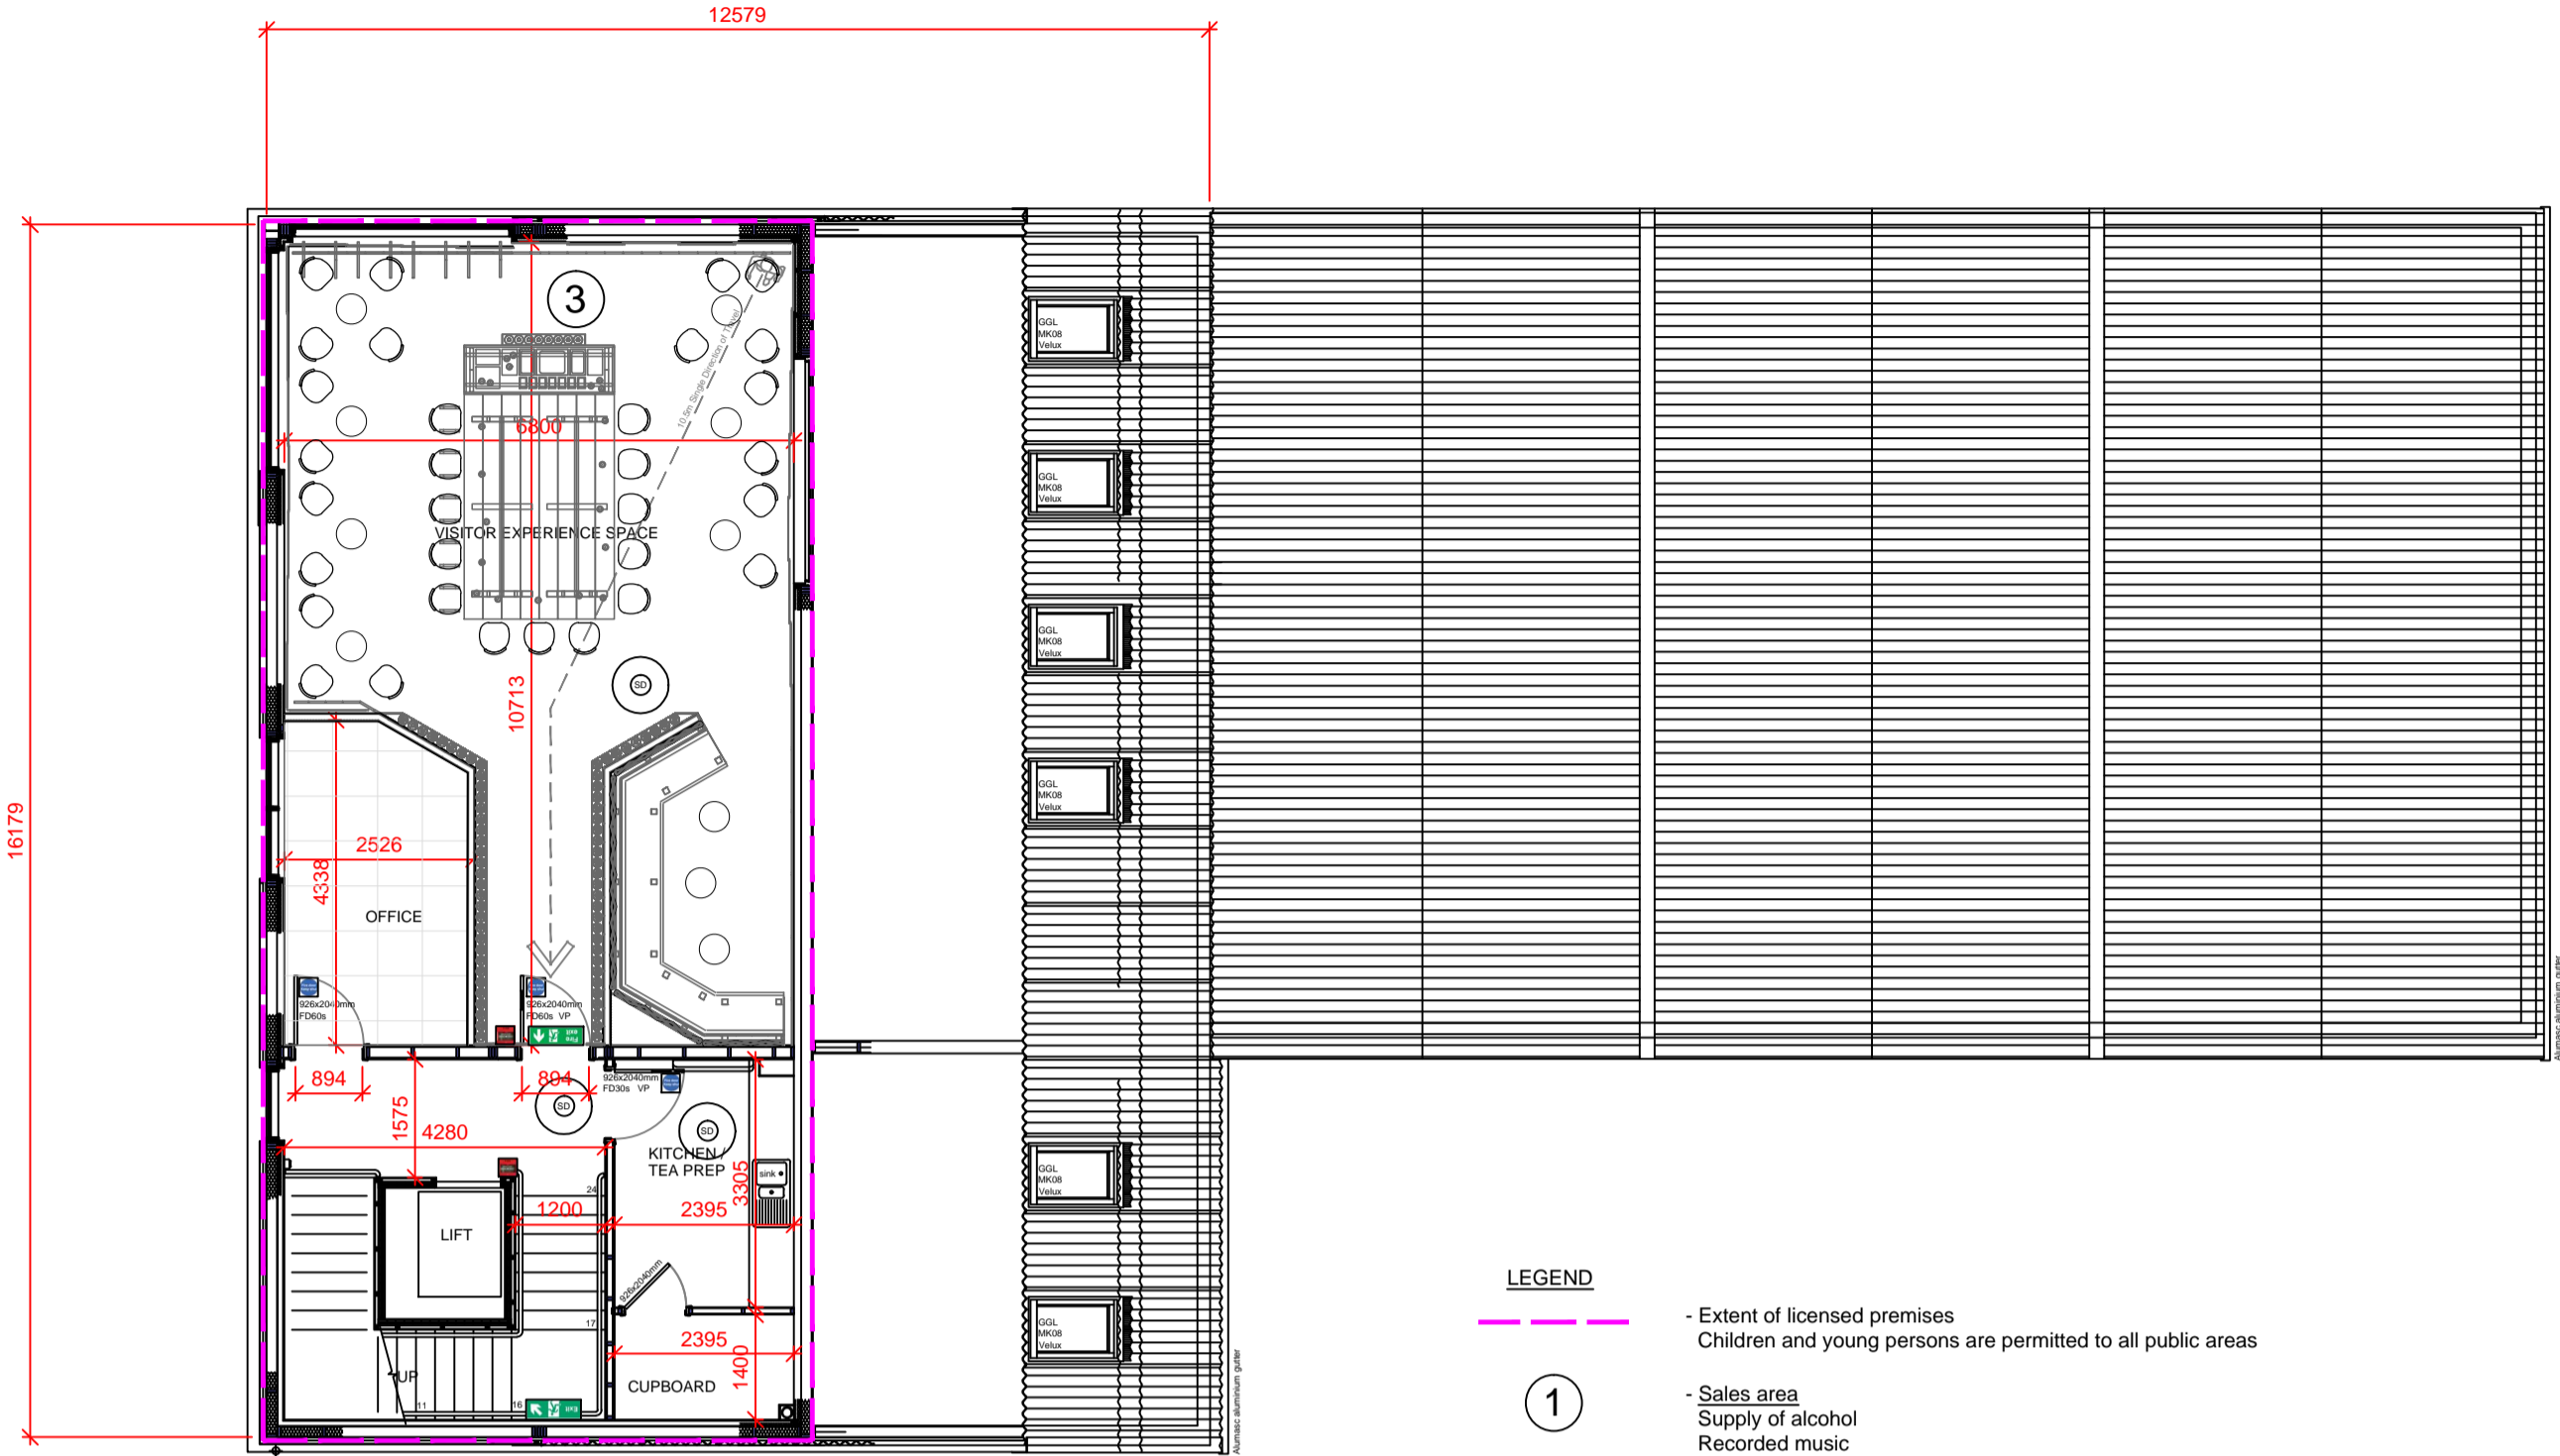


FIRST FLOOR PLAN

LEGEND



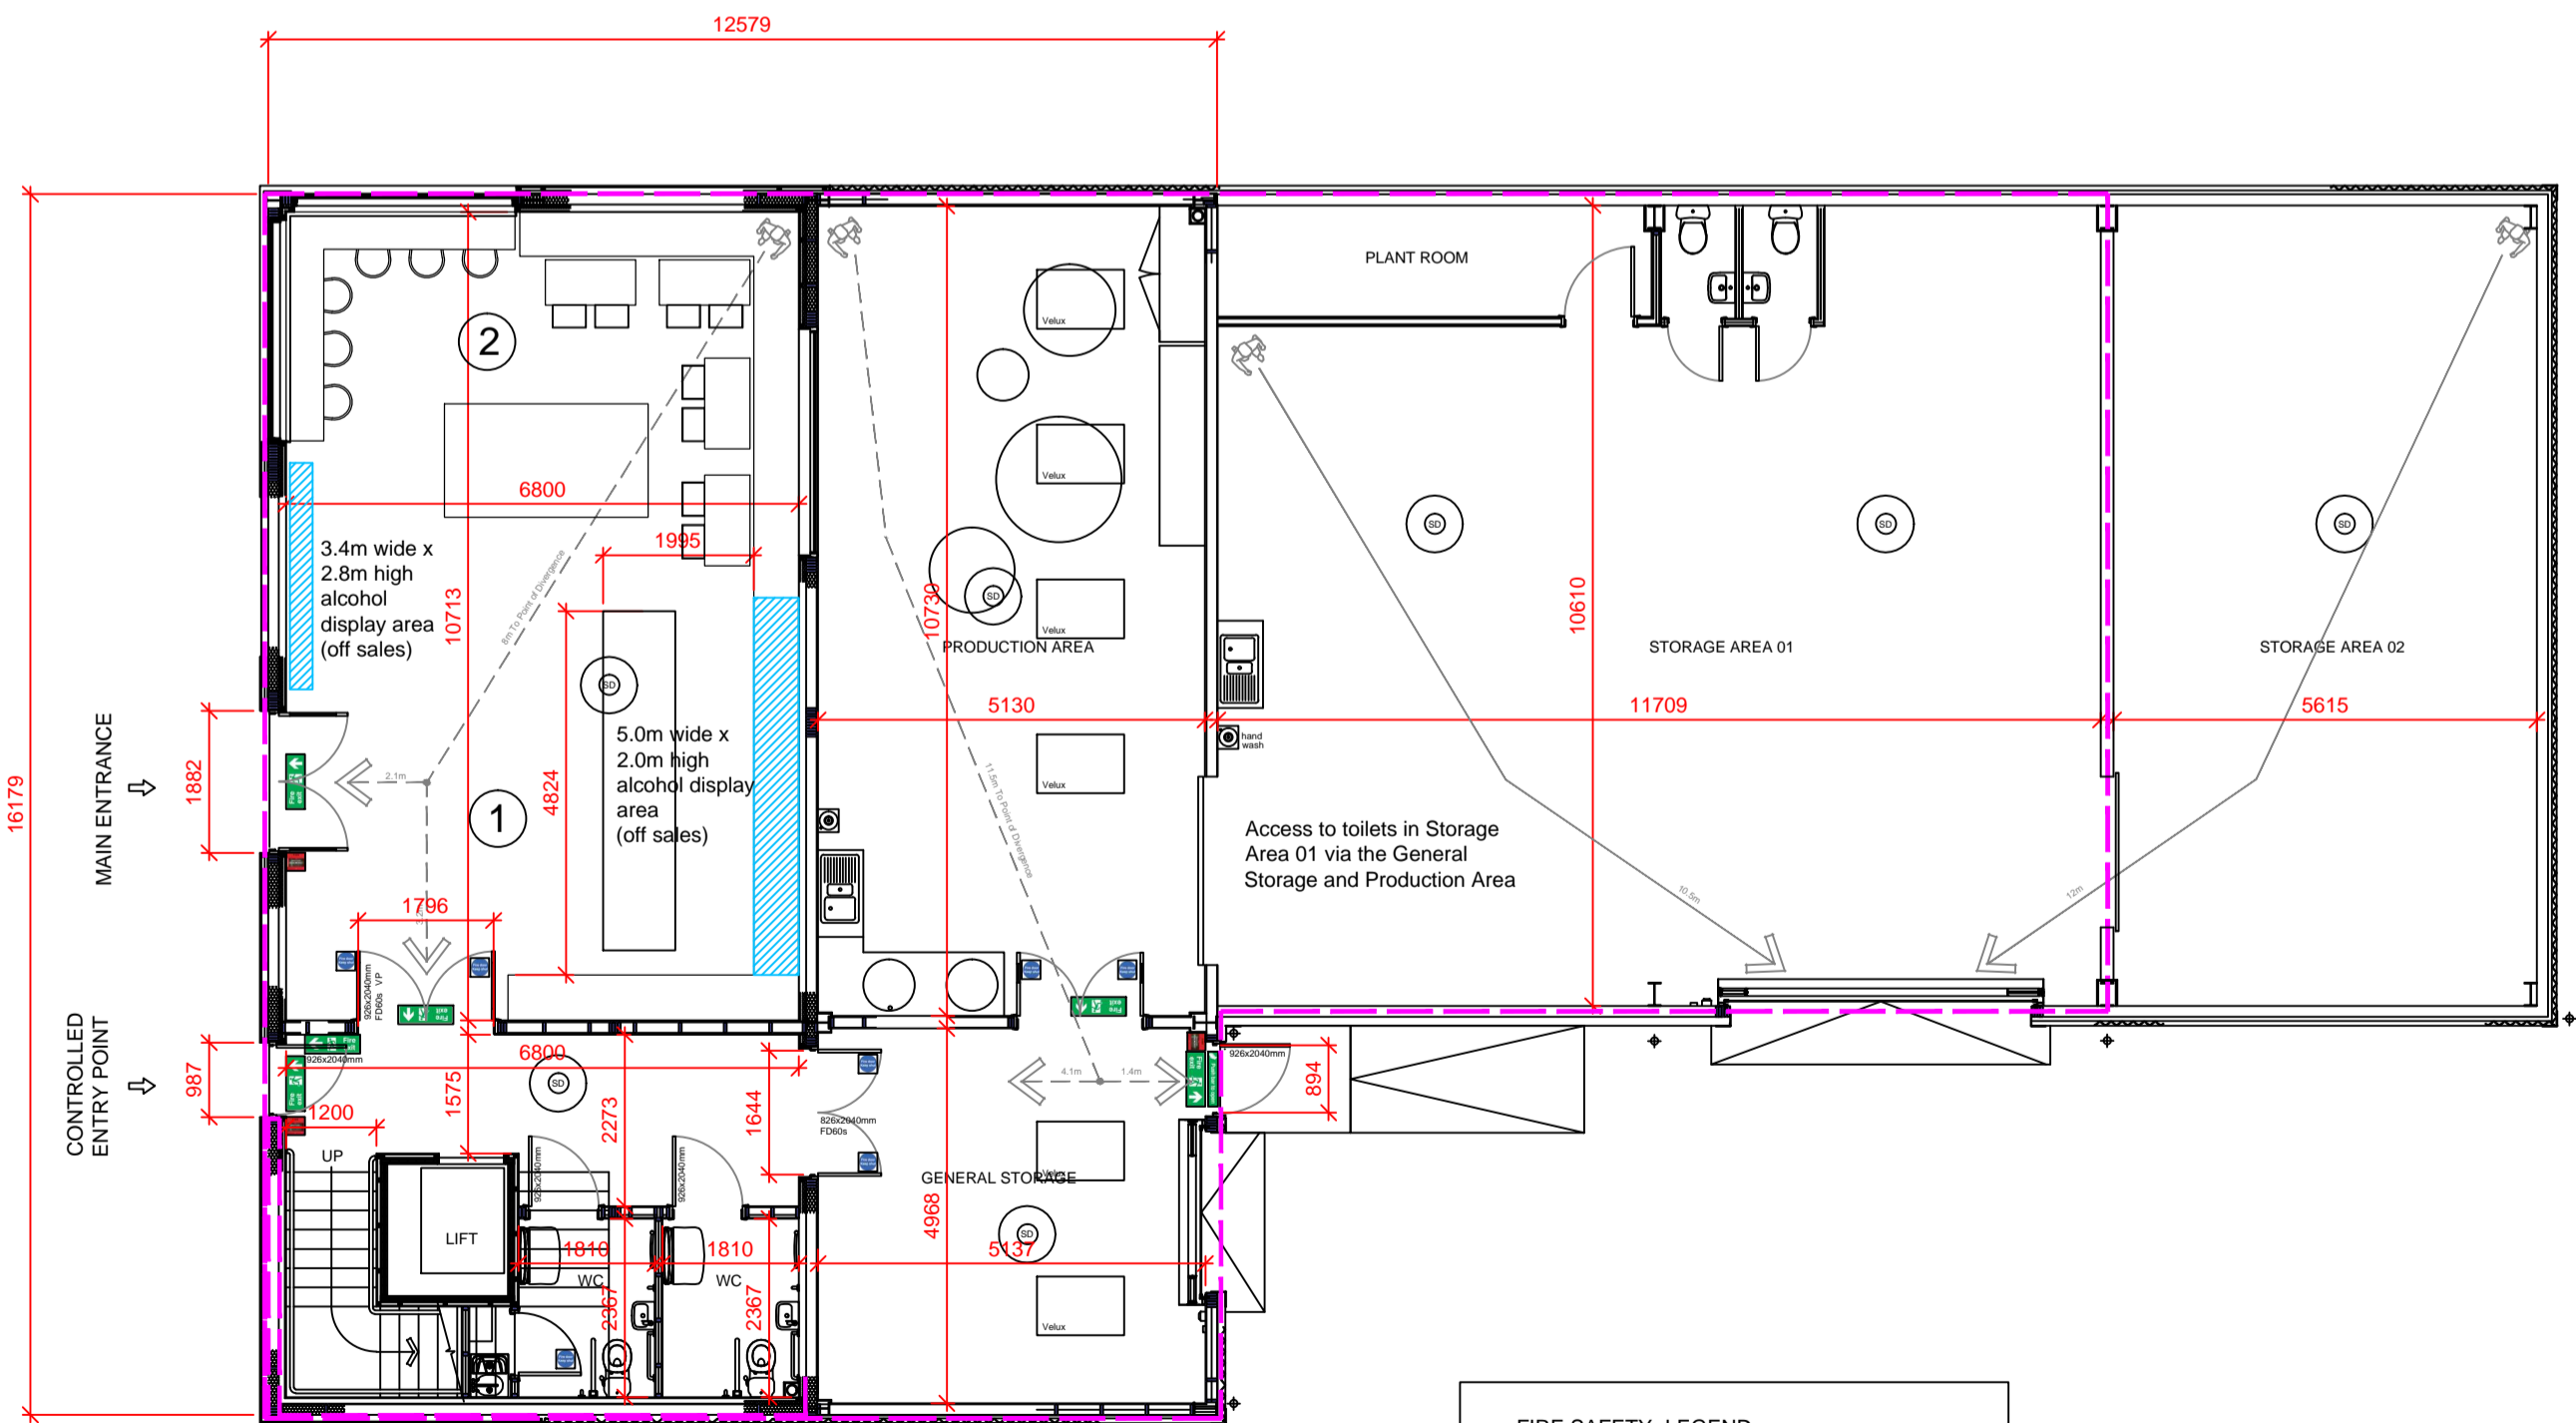

- Extent of licensed premises  
Children and young persons are permitted to all public areas
- ① - Sales area  
Supply of alcohol  
Recorded music
- ② - Exhibition and Retail area  
Restaurant Facilities  
Bar Meals  
Receptions (including weddings, funerals, birthdays, retirements etc)  
Club or other group meeting etc  
Recorded music  
Live music
- ③ - Visitor Experience space  
Supply of alcohol  
Conference Facilities  
Restaurant Facilities  
Bar Meals  
Receptions (including weddings, funerals, birthdays, retirements etc)  
Club or other group meeting etc  
Recorded music  
Live music

A965 - AYRE ROAD



GROUND FLOOR PLAN

FIRE SAFETY- LEGEND

-  - Fire Door, Keep Closed
-  - In case of fire, break glass
-  - Fire Exit
-  - Push Bar to open

ORKNEY DISTILLING LTD  
LICENSING DRAWING

SCALE - 1:100 @ A2