


The boundaries shown in red and blue lines combine to make the current boundary for Carnmore. The applicant is applying for planning in principle for a building plot.

Total existing site area - 1572m².

Proposed
Site Area- 567m².

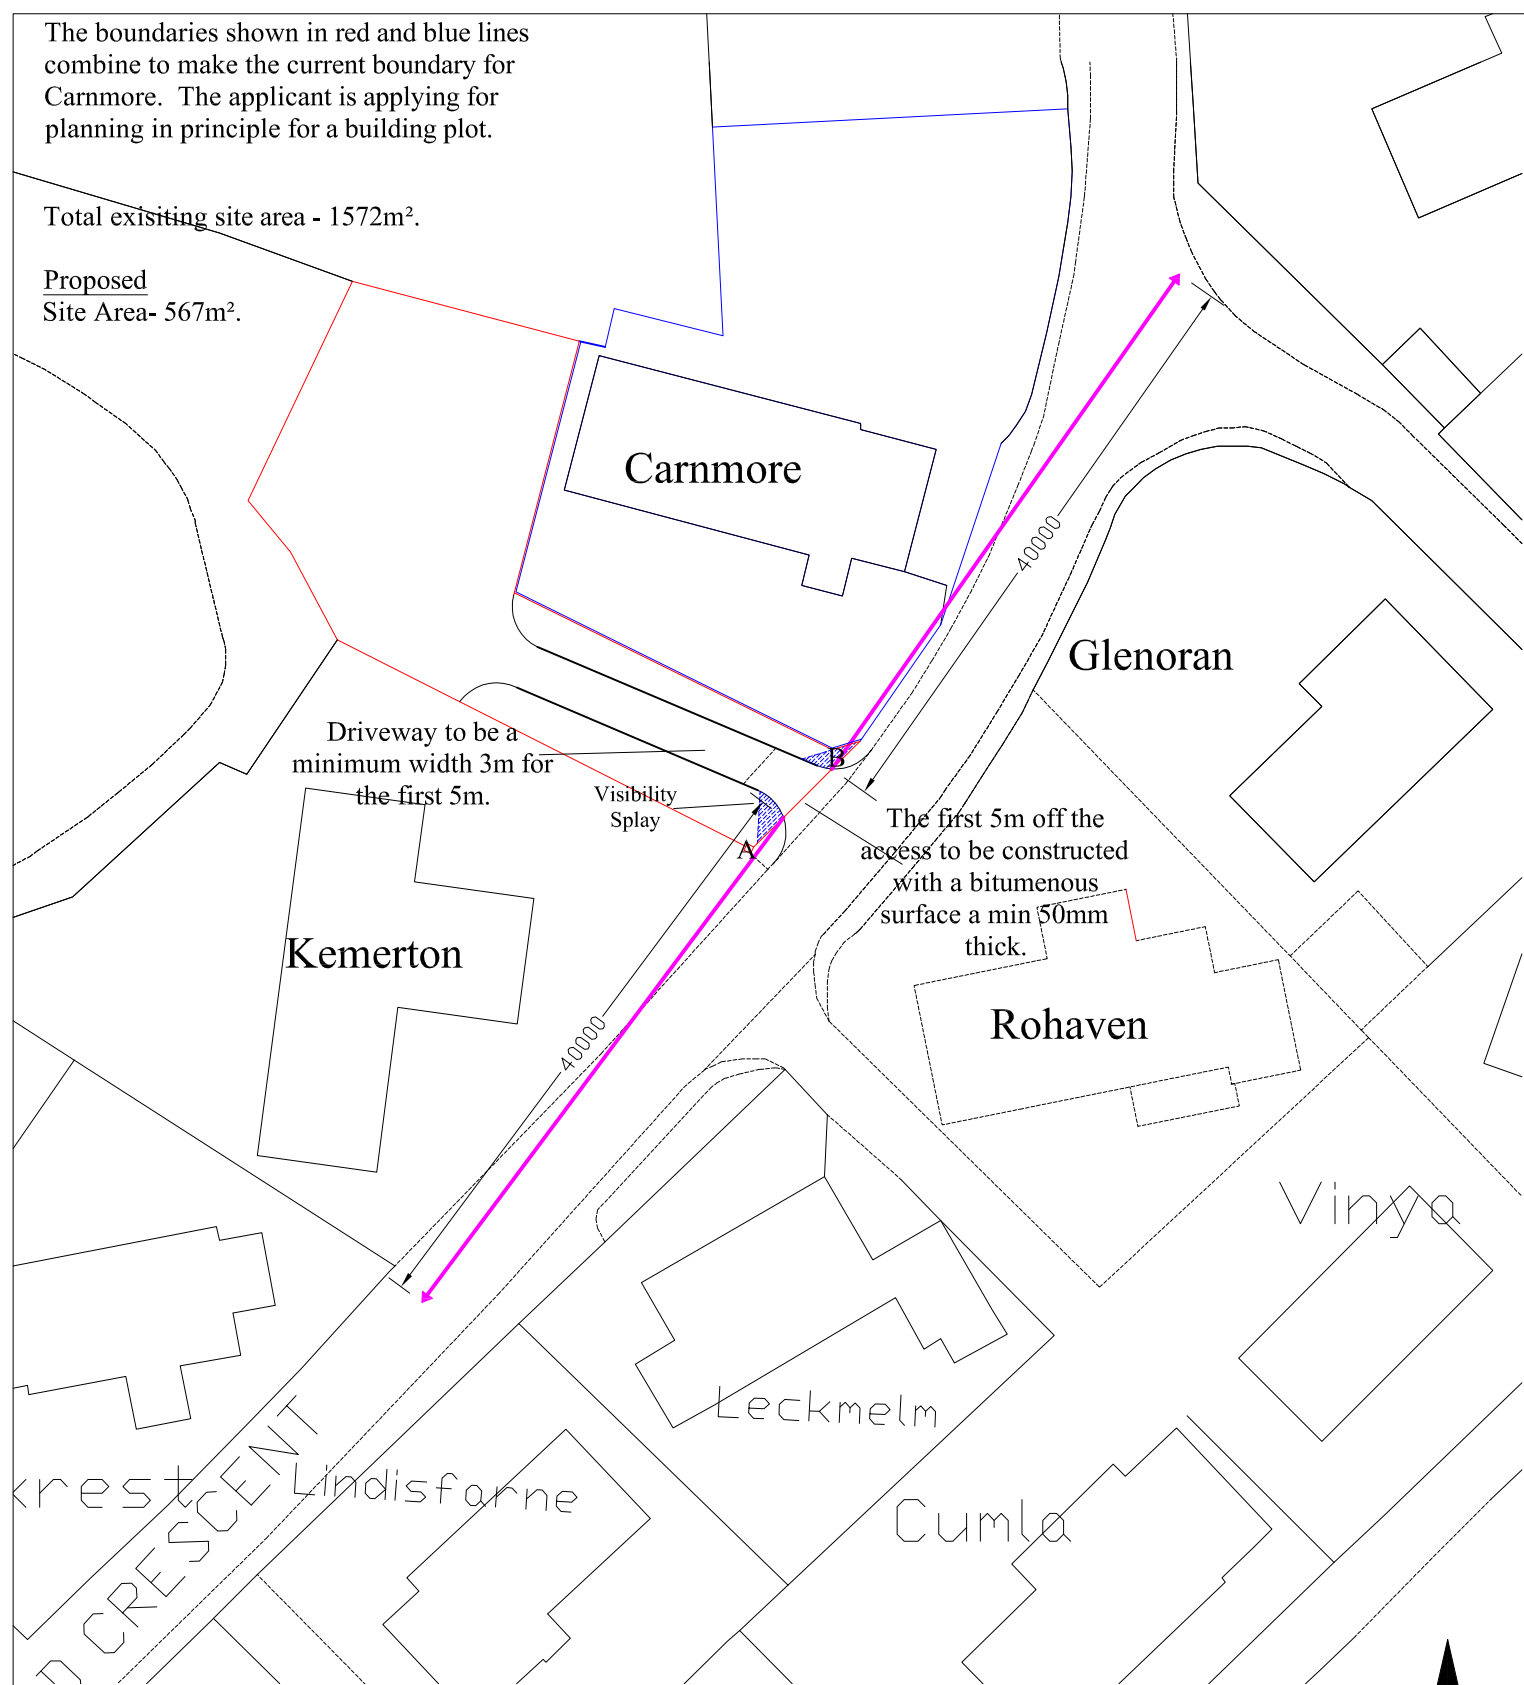

A - This point is where existing shrubbery/trees to be removed to allow for 40m visibility to the South West of Annfield Crescent.

B - This point is where the existing shrubbery and walls are to be removed to allow for the 40m visibility to the North East of Annfield Crescent.

The position of the road access is able to be moved if Roads Services would prefer it in a different location. The position shown allows for the 40m visibility both ways along Annfield Crescent and from a height of 1.5m.


Proposed Access - Site Plan

Sub division of domestic curtilage.
At Carnmore, Annfield Crescent, Kirkwall

For Mr & Mrs T McLeod

1449/PP/2/A

OS Licence No- ES100003740. December 2017

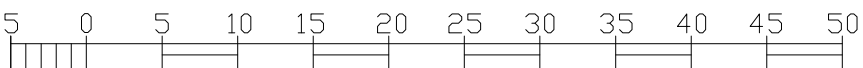

Metres All sizes are or thereby Scale- 1:500