


A965 - AYRE ROAD

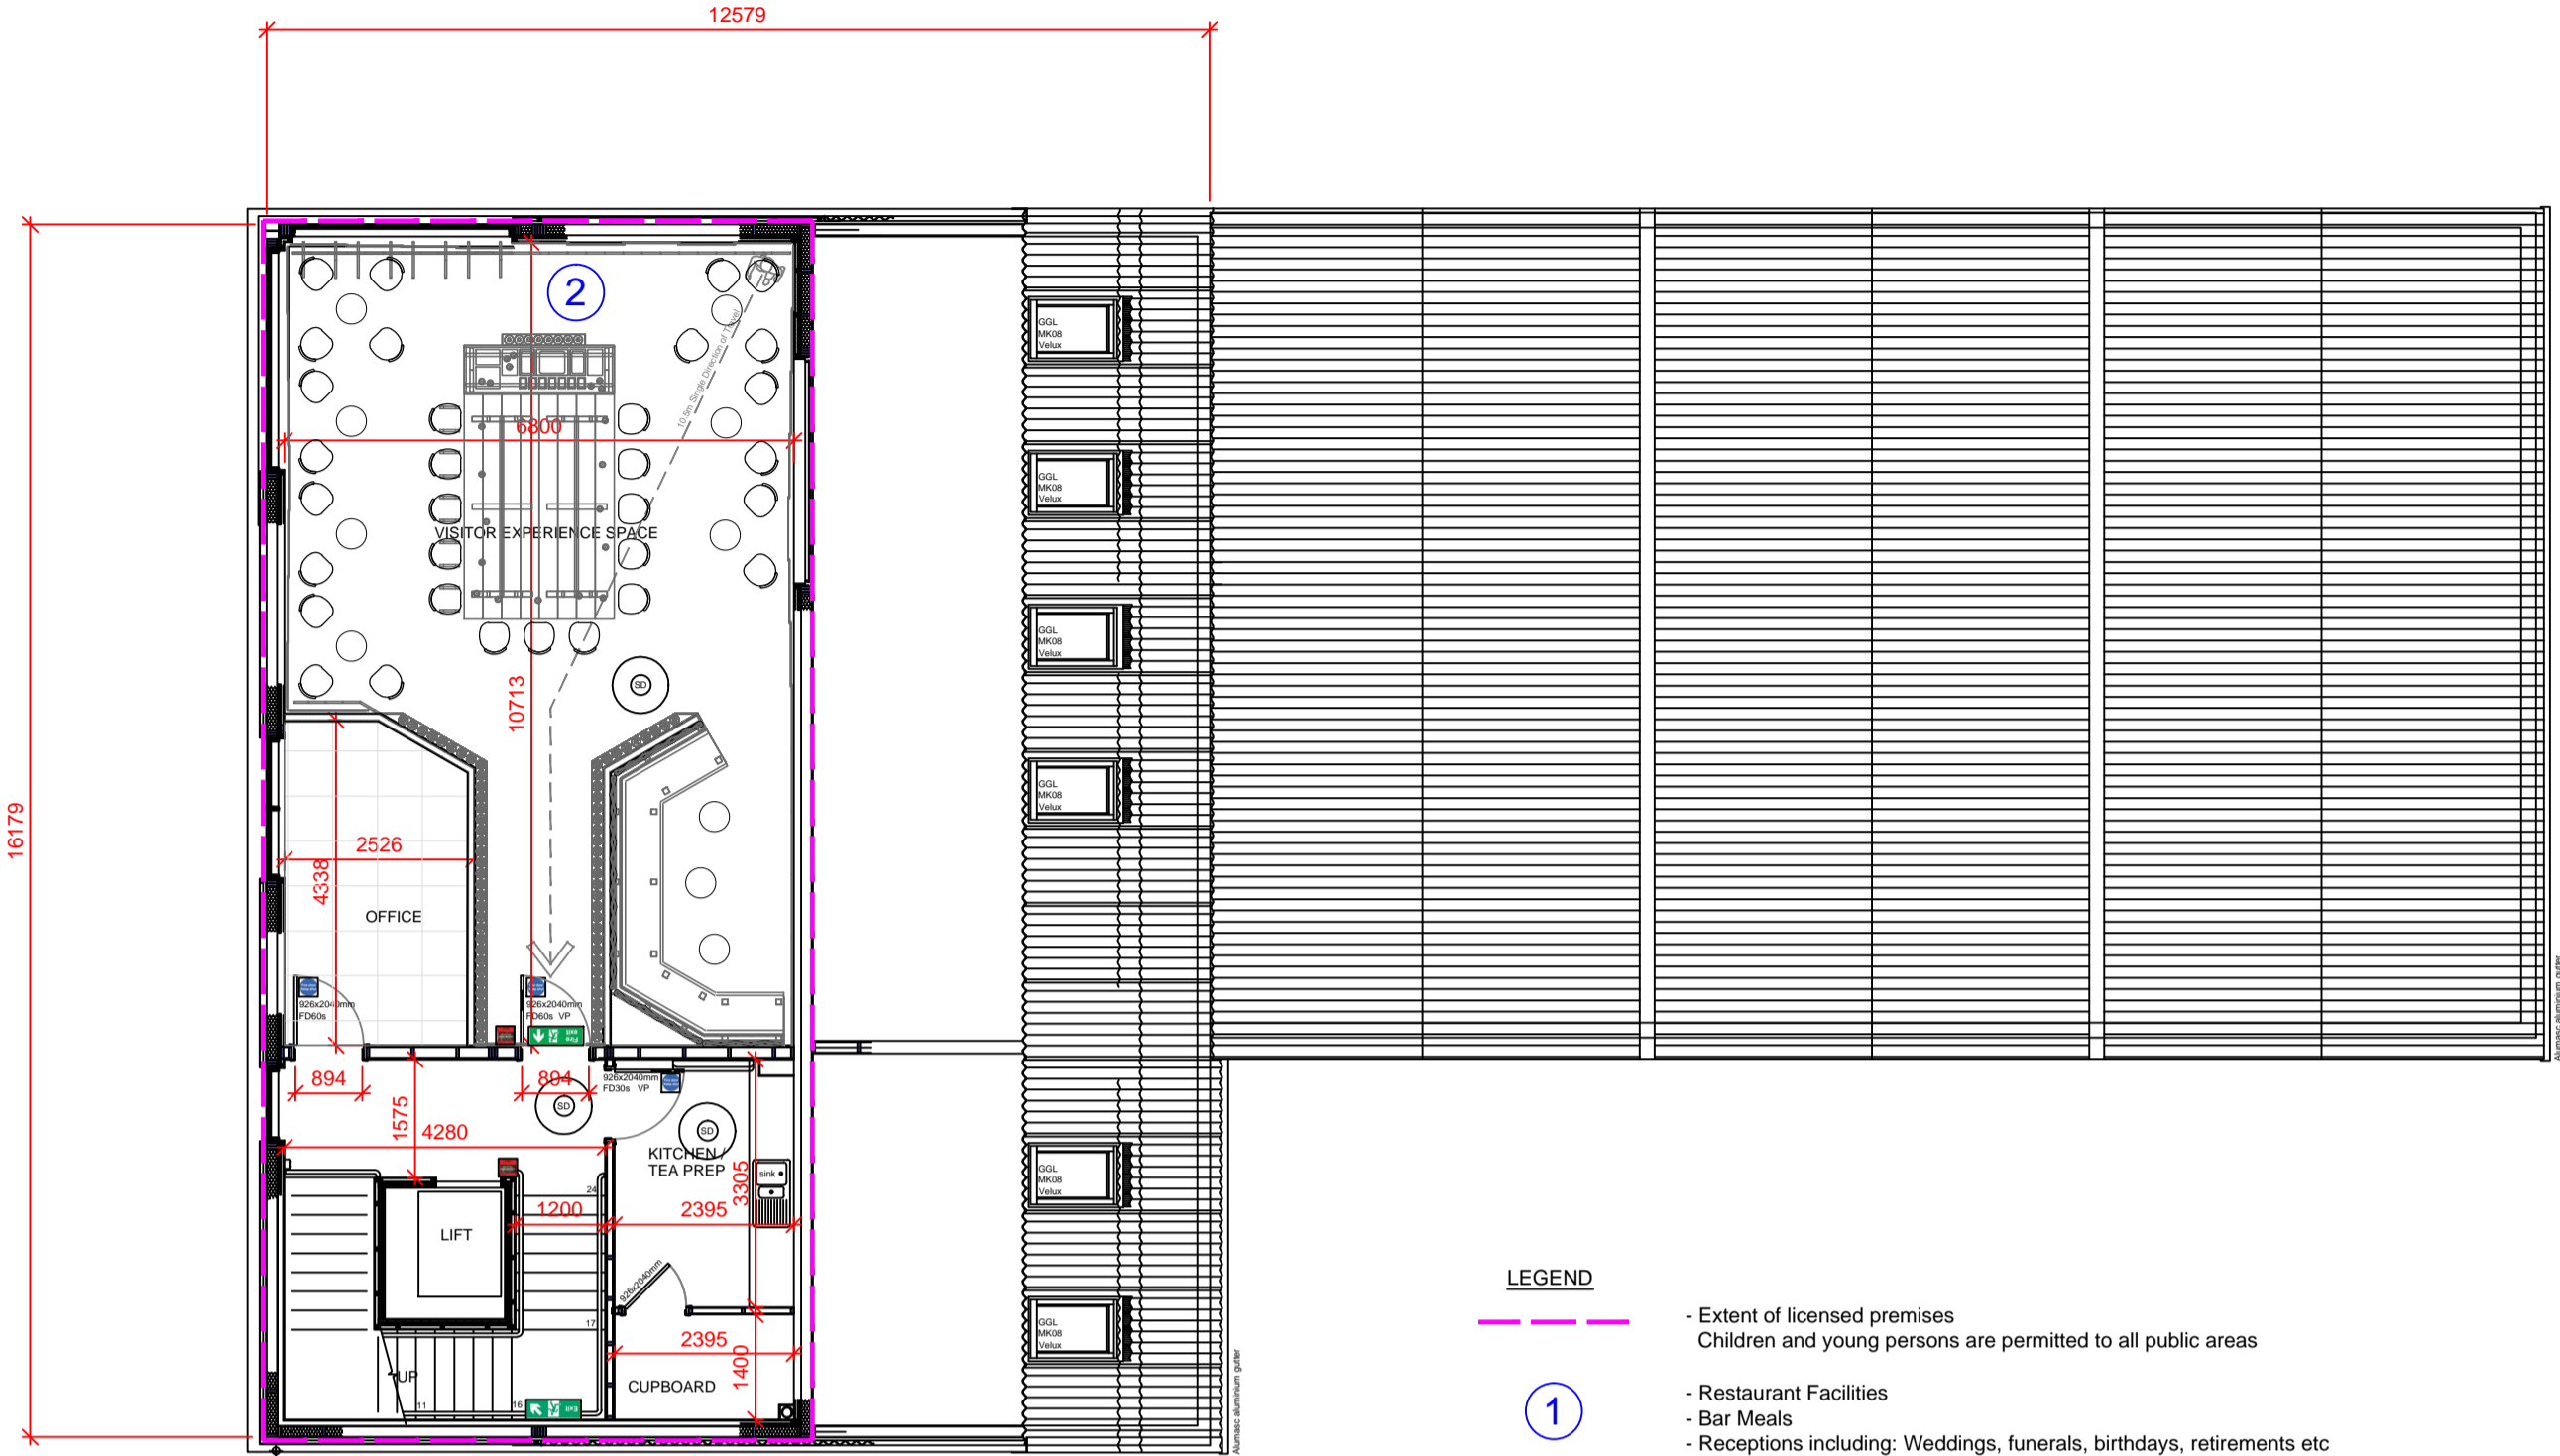


FIRST FLOOR PLAN

LEGEND

- Extent of licensed premises  
Children and young persons are permitted to all public areas
- ① - Restaurant Facilities  
- Bar Meals  
- Receptions including: Weddings, funerals, birthdays, retirements etc  
- Recorded music  
- Live performances  
- Demonstrations / Distillery tours
- ② - Conference Facilities  
- Restaurant Facilities  
- Bar Meals  
- Receptions including: Weddings, funerals, birthdays, retirements etc  
- Club or other group meetings  
- Recorded music  
- Live performances  
- Product tastings  
- Demonstrations / Distillery tours

A965 - AYRE ROAD

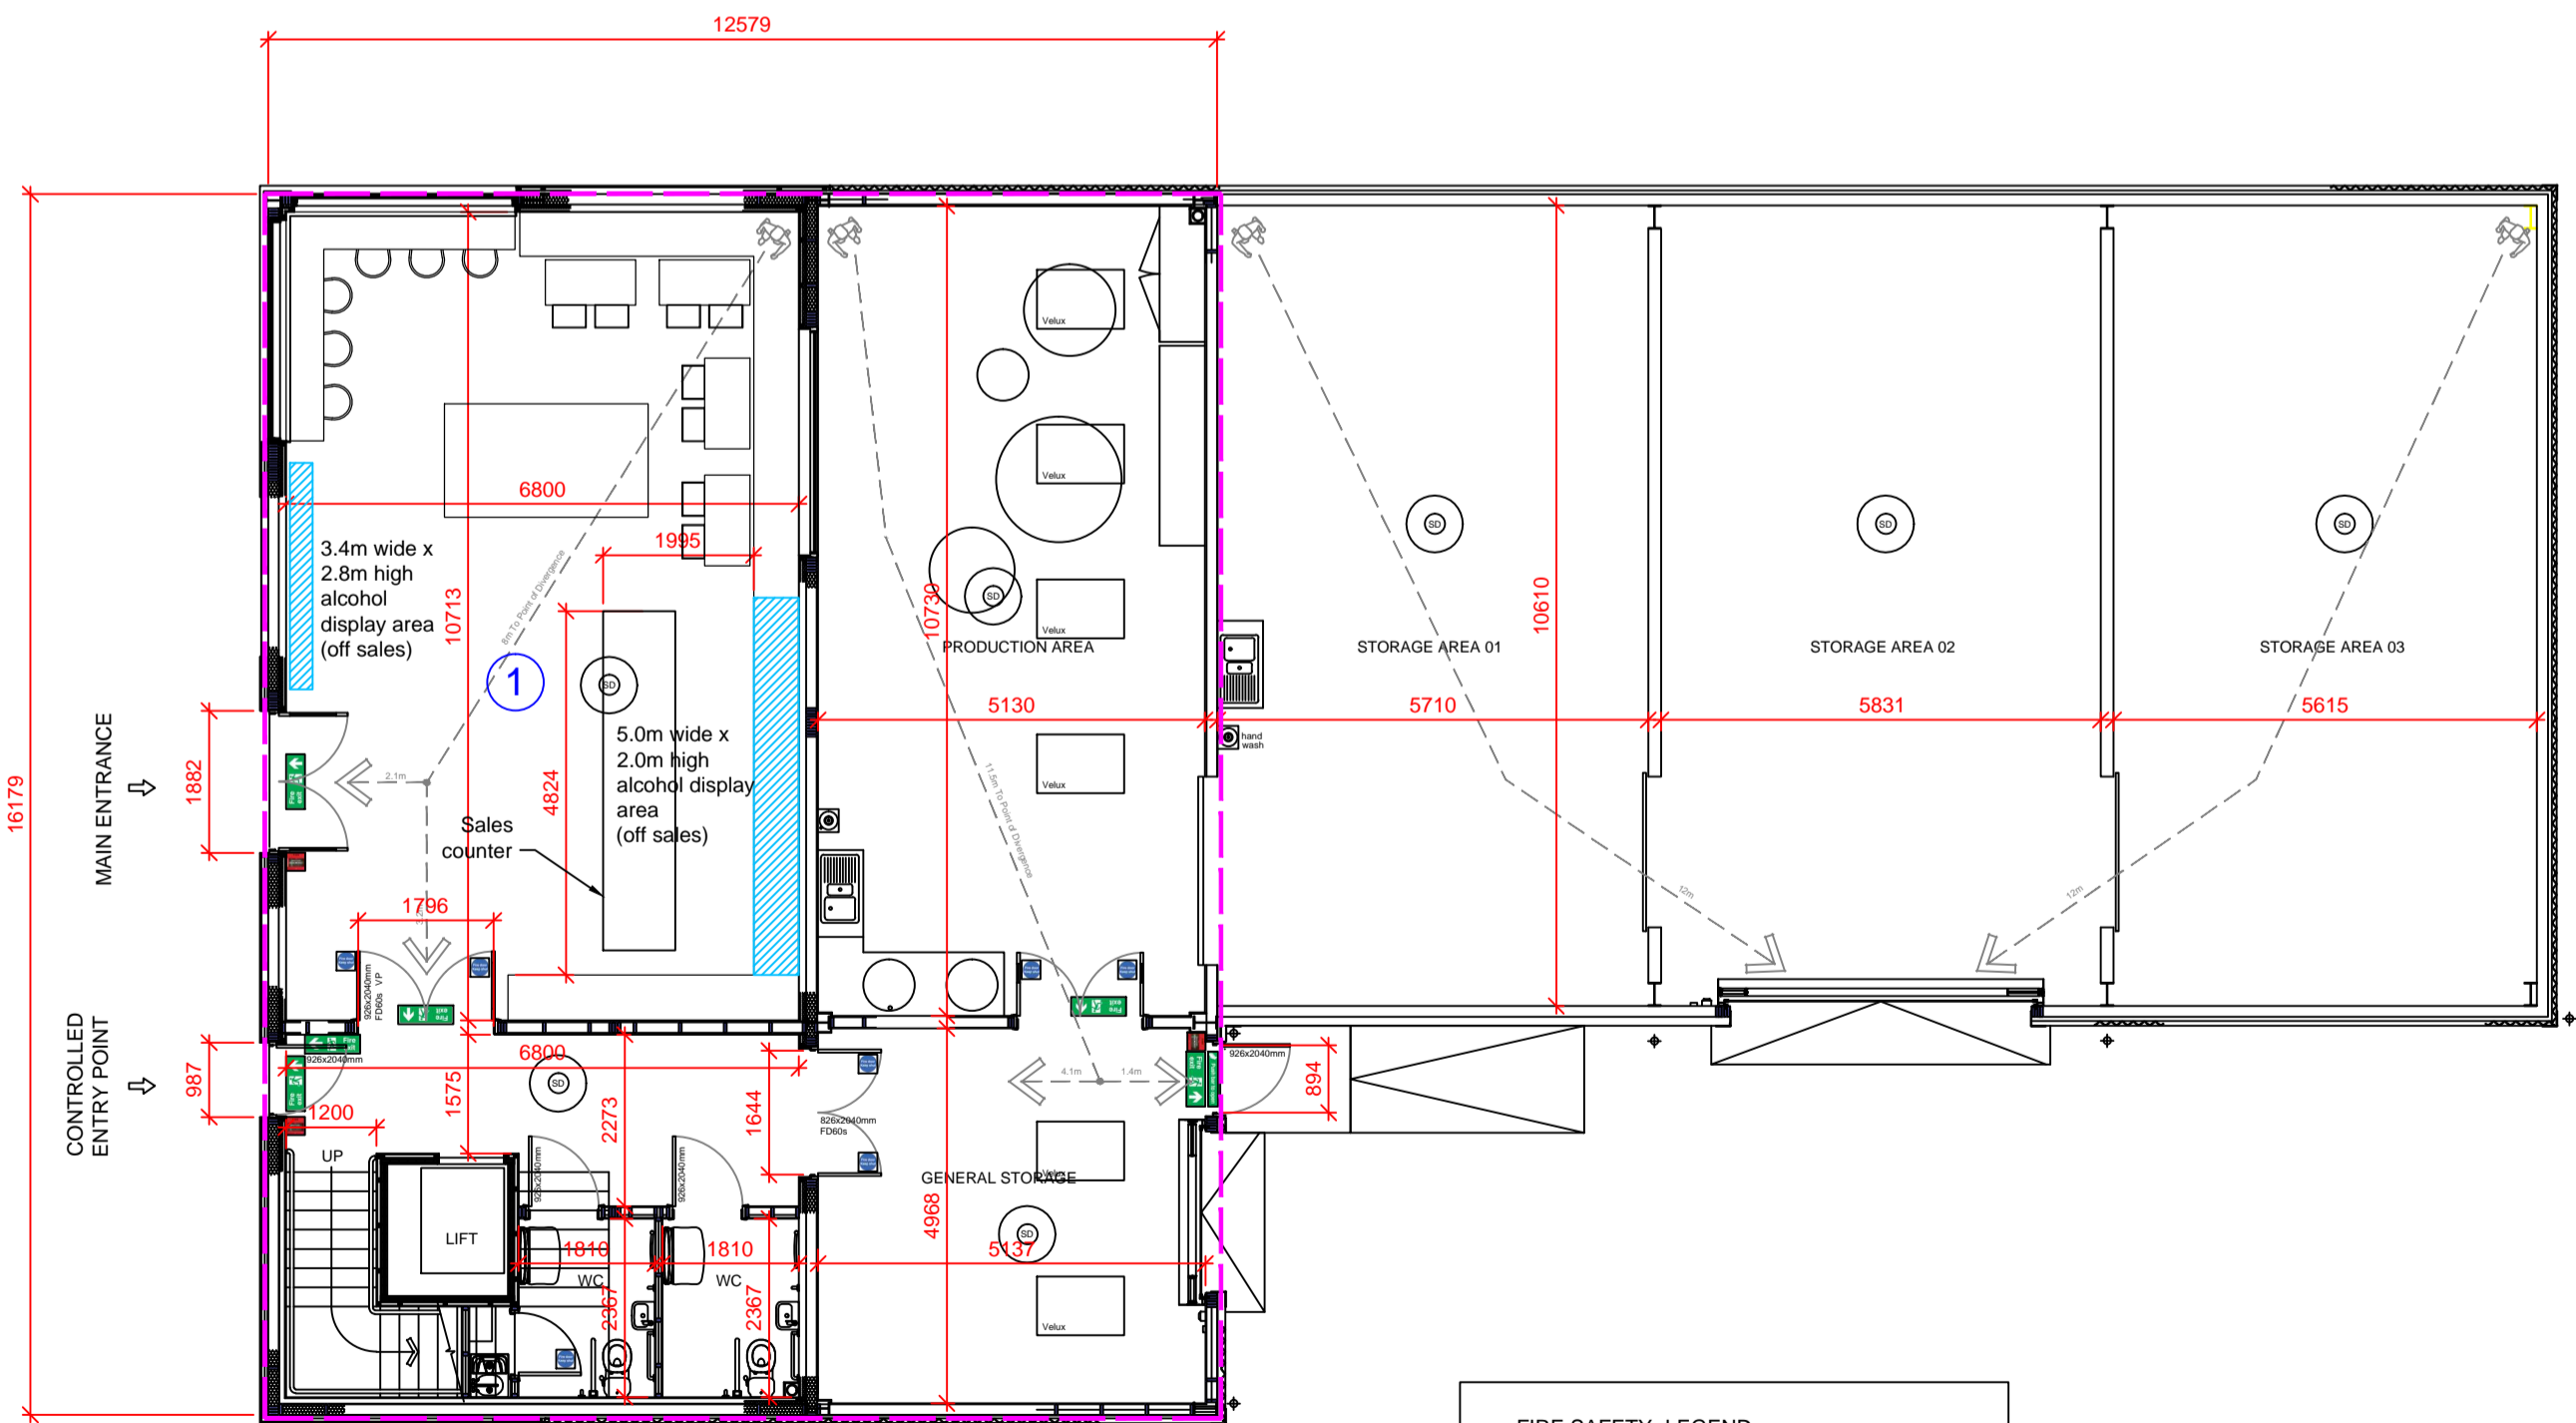

GROUND FLOOR PLAN

FIRE SAFETY- LEGEND

- Fire Door, Keep Closed
- In case of fire, break glass
- Fire Exit
- Push Bar to open

ORKNEY DISTILLING LTD  
LICENSING DRAWING

SCALE - 1:100 @ A2